




01 RIGHT SIDE ELEVATION
SCALE: 1/4" = 1'-0"

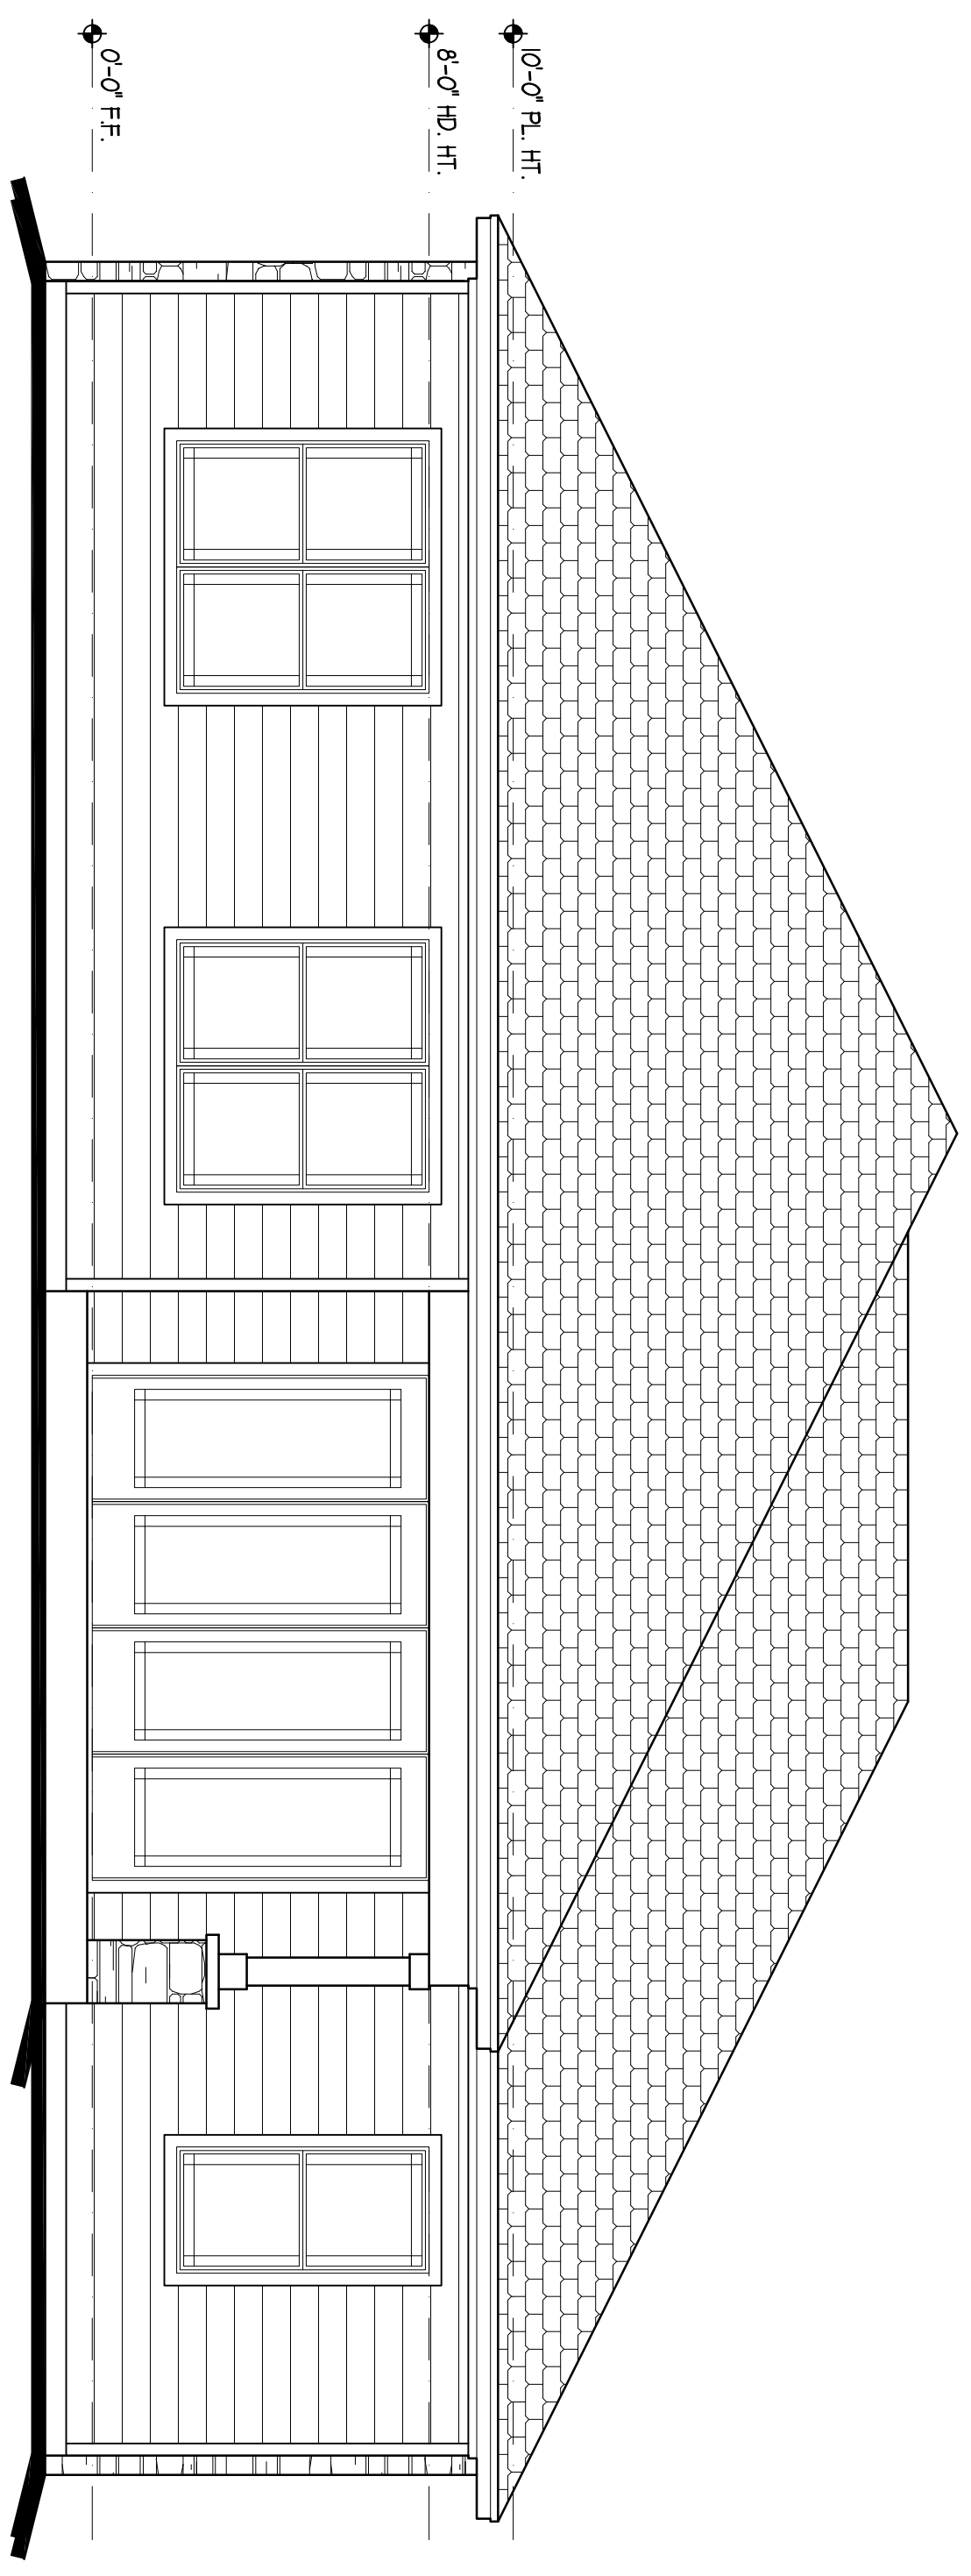

03 BACK ELEVATION
SCALE: 1/4" = 1'-0"

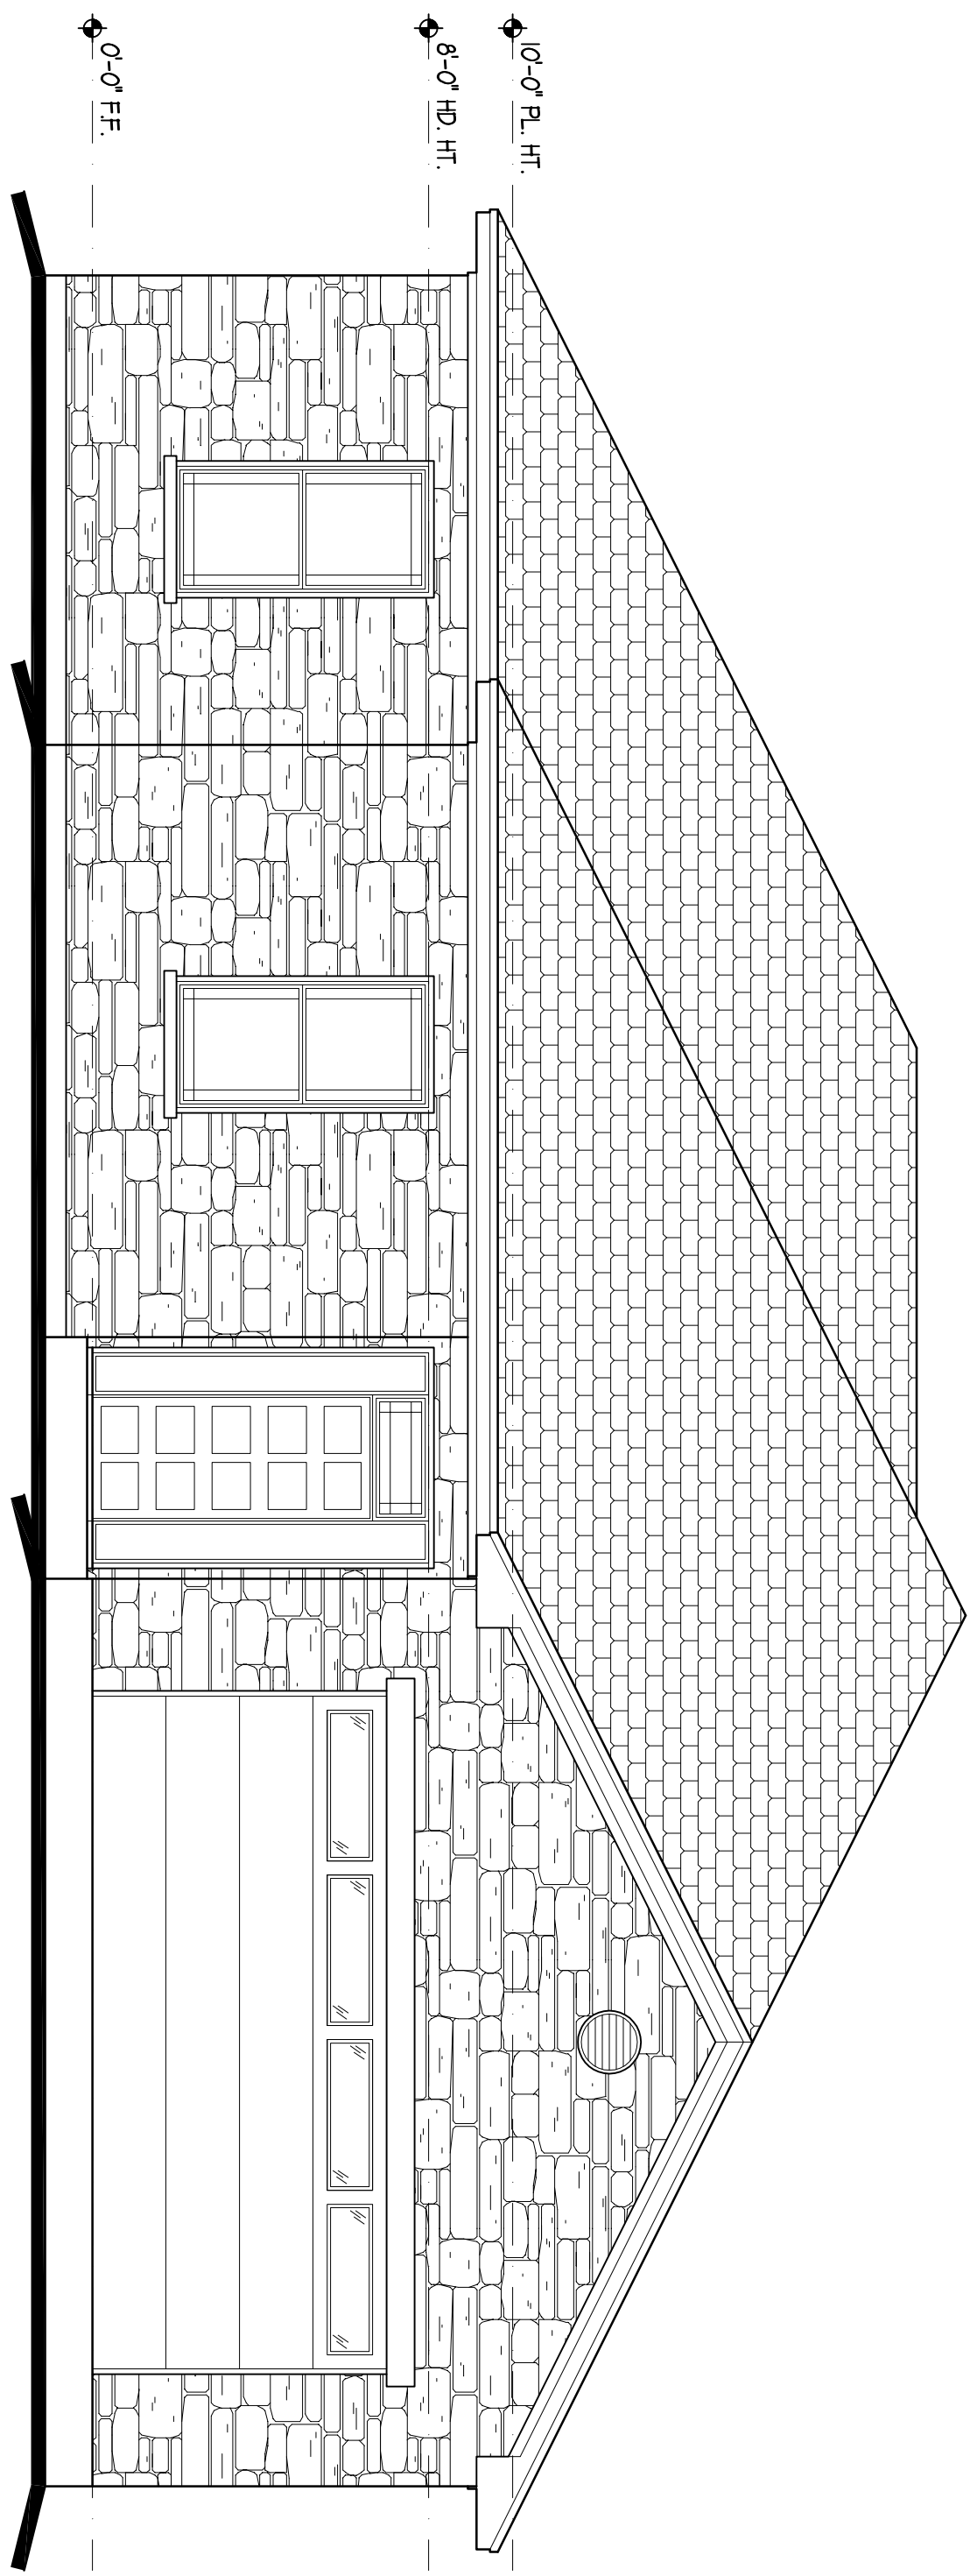

02 FRONT ELEVATION
SCALE: 1/4" = 1'-0"

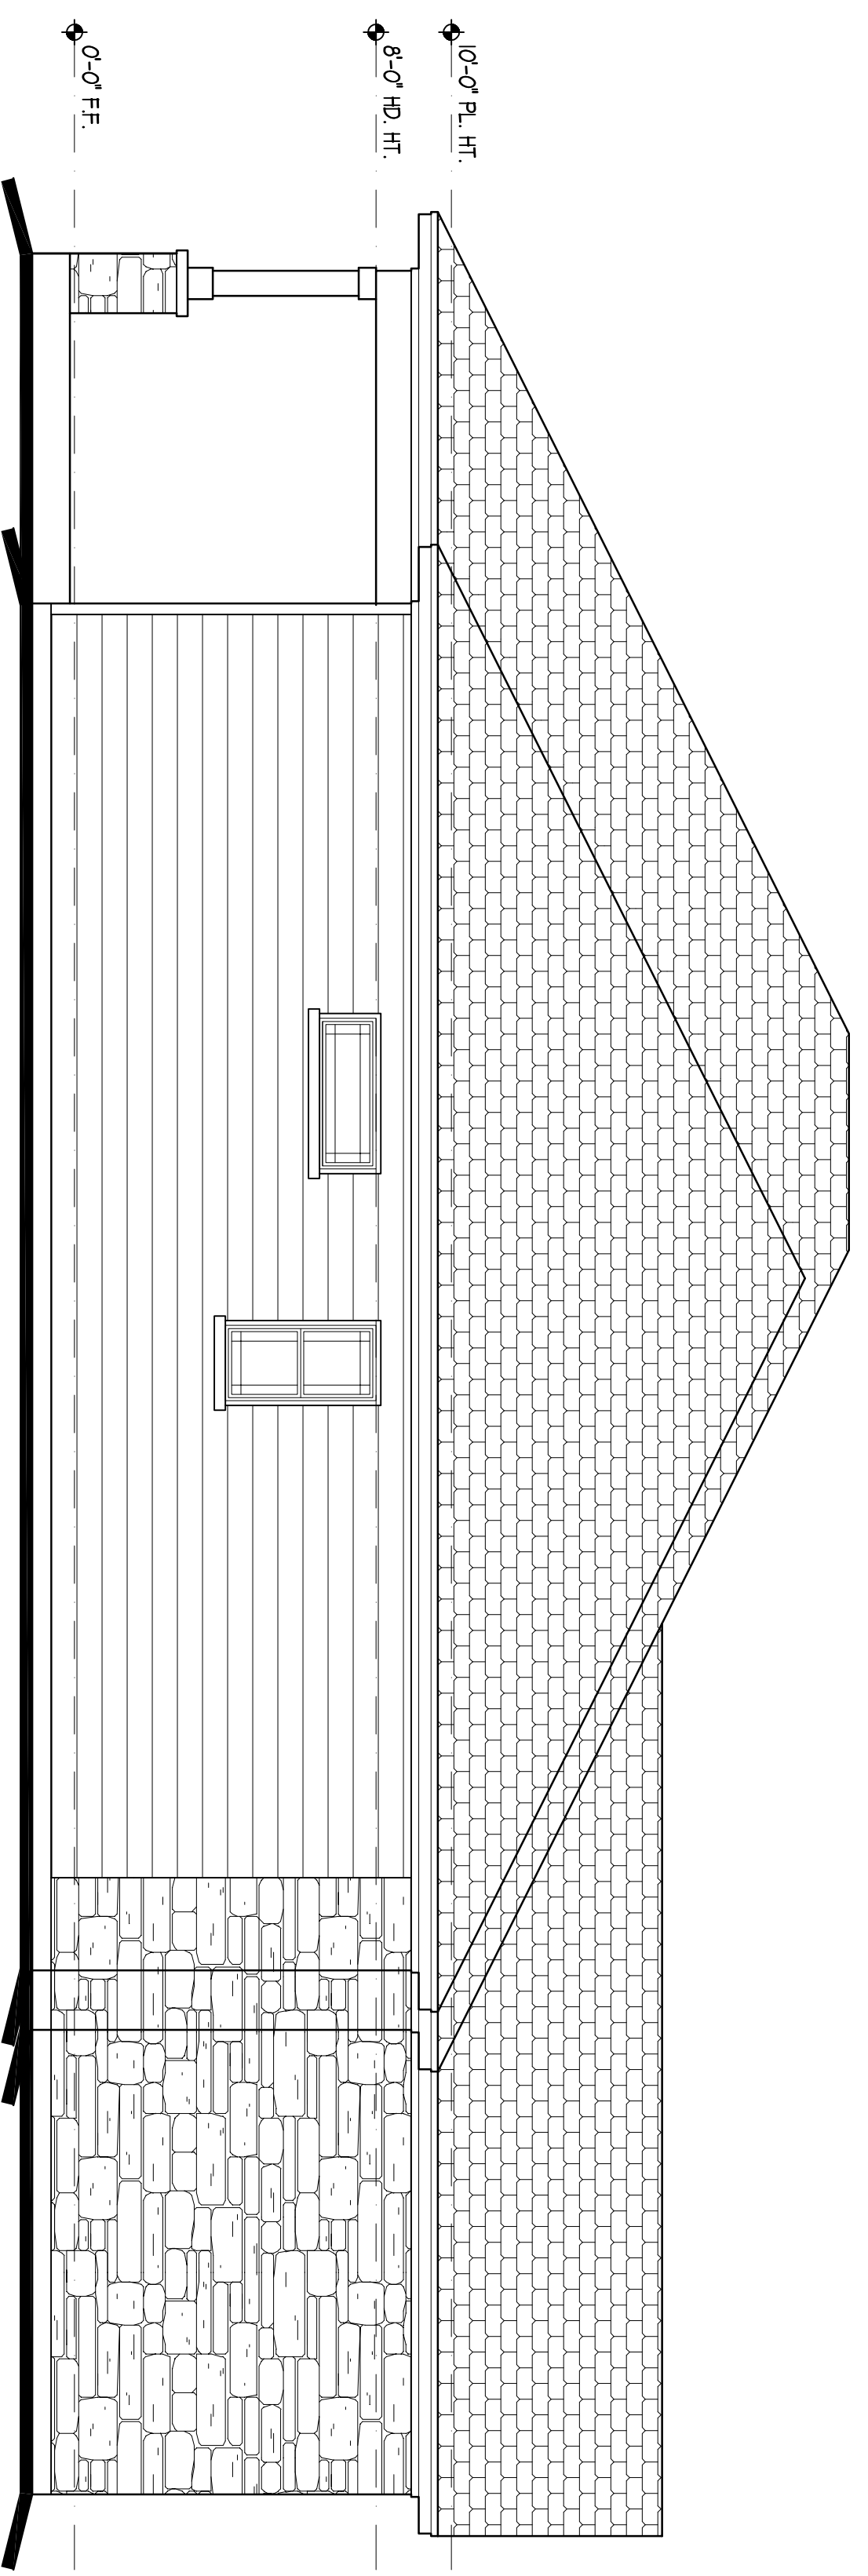

04 LEFT SIDE ELEVATION
SCALE: 1/4" = 1'-0"

BUILDER:
ACADIAN HOMES, LLC
BRANDON BADEAUX
(512) 589-3523
WWW.ACADIANHOMESTEXAS.COM

THESE PLANS ALONG WITH THE INHERENT DESIGN AND PLANNING CONCEPTS ARE PROTECTED BY COPYRIGHT AND NOT AUTHORIZED FOR REPRODUCTION IN ANY FORM UNLESS BY EXPRESSED WRITTEN CONSENT OF OWNER, P.D. & D.

NEW ADDITIONS RENOVATIONS

P.D. & D.
INNOVATIVE HOME DESIGN

896 SAINT DELIGHT RD., PAGE, TX 78659

NEW RESIDENCE FOR
ASTFORD
BASTROP, TEXAS 78602

DESIGNER/DRAWER'S DISCLAIMER
These plans were prepared by the Designer/Drawer and are intended for use in the construction of the project shown. The Designer/Drawer does not warrant or represent that the plans are complete or that they conform to all applicable codes and regulations. The Designer/Drawer is not responsible for any errors or omissions in these plans. The Designer/Drawer is not responsible for any conditions of foundation, soil, or other site conditions that may affect the construction of the project. 

PROJECT NO.	5316
DRAWN BY:	RP
CHECK BY:	RP
DATE:	01/18/2016
SCALE:	AS NOTED
REVISIONS	
01/22/2016	
01/19/2016	
02/06/2016	

SHEET NO.
A20