

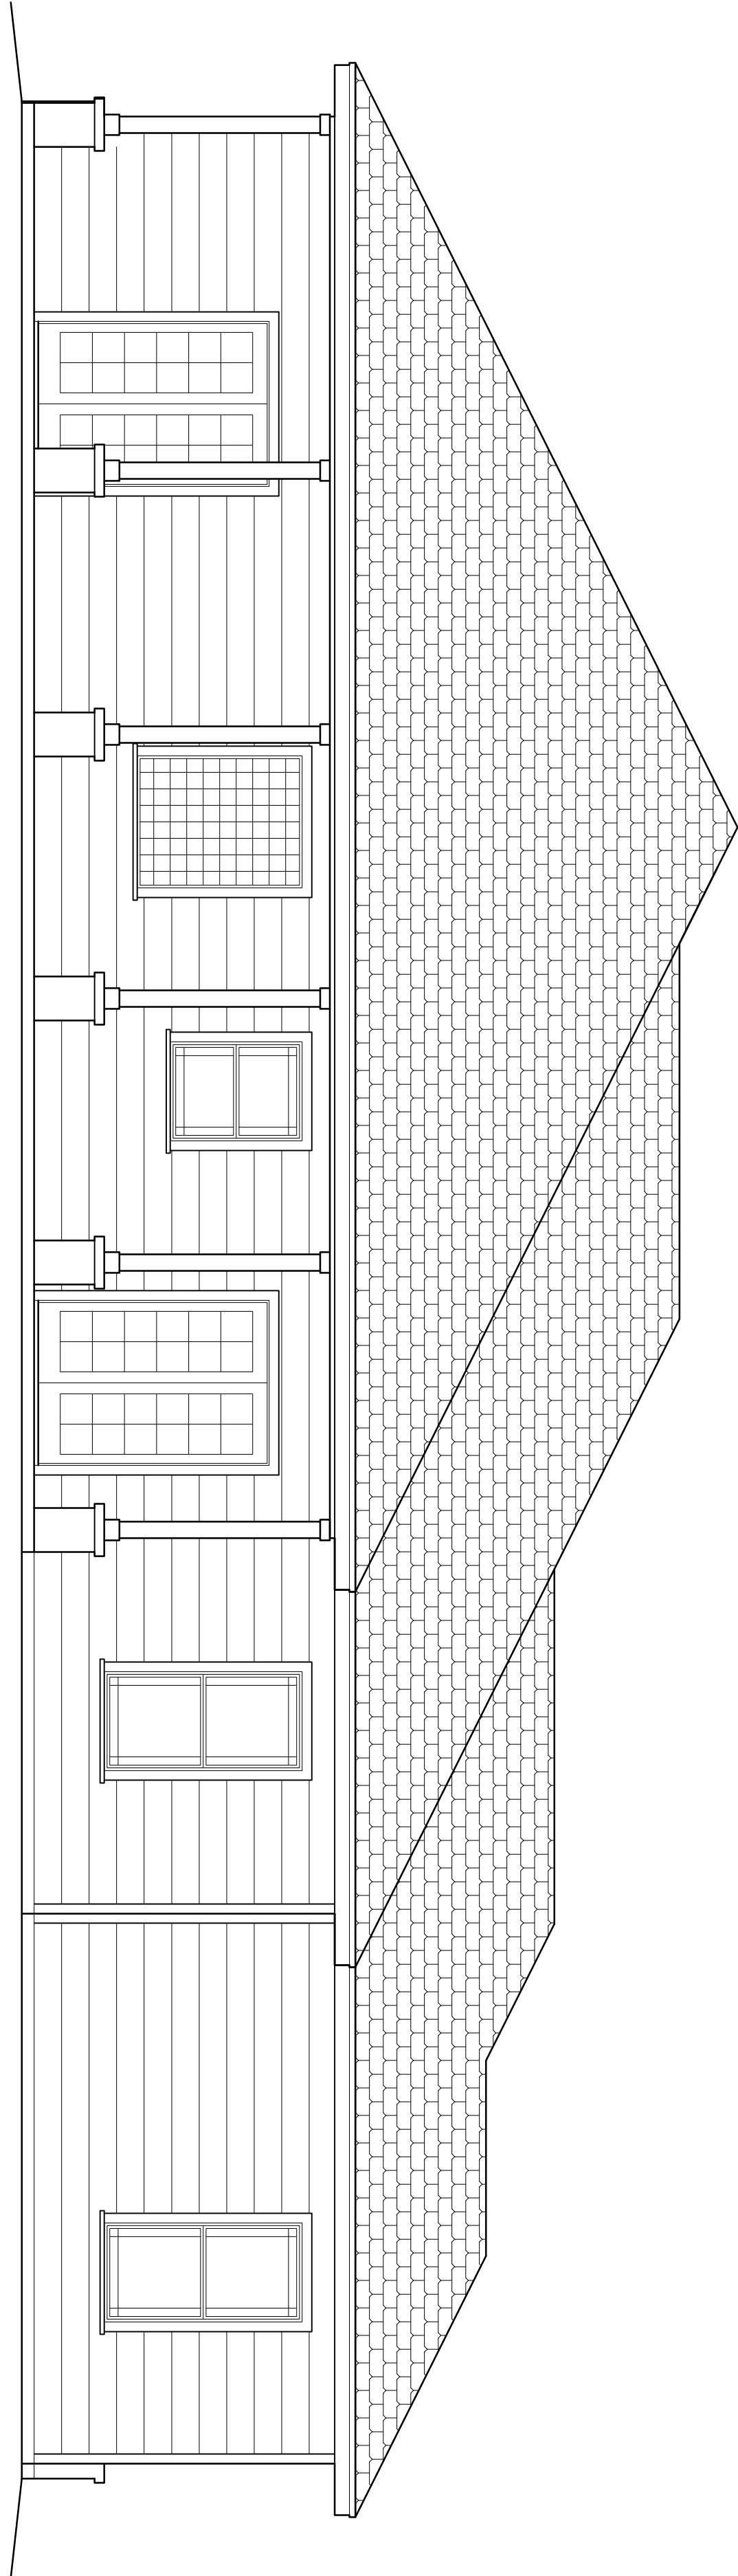


BACK ELEVATION

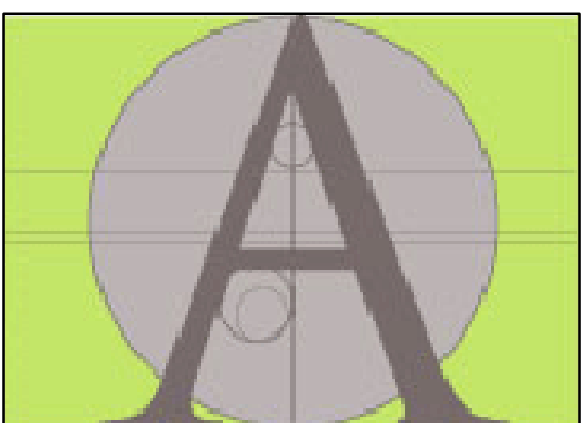

FRONT ELEVATION

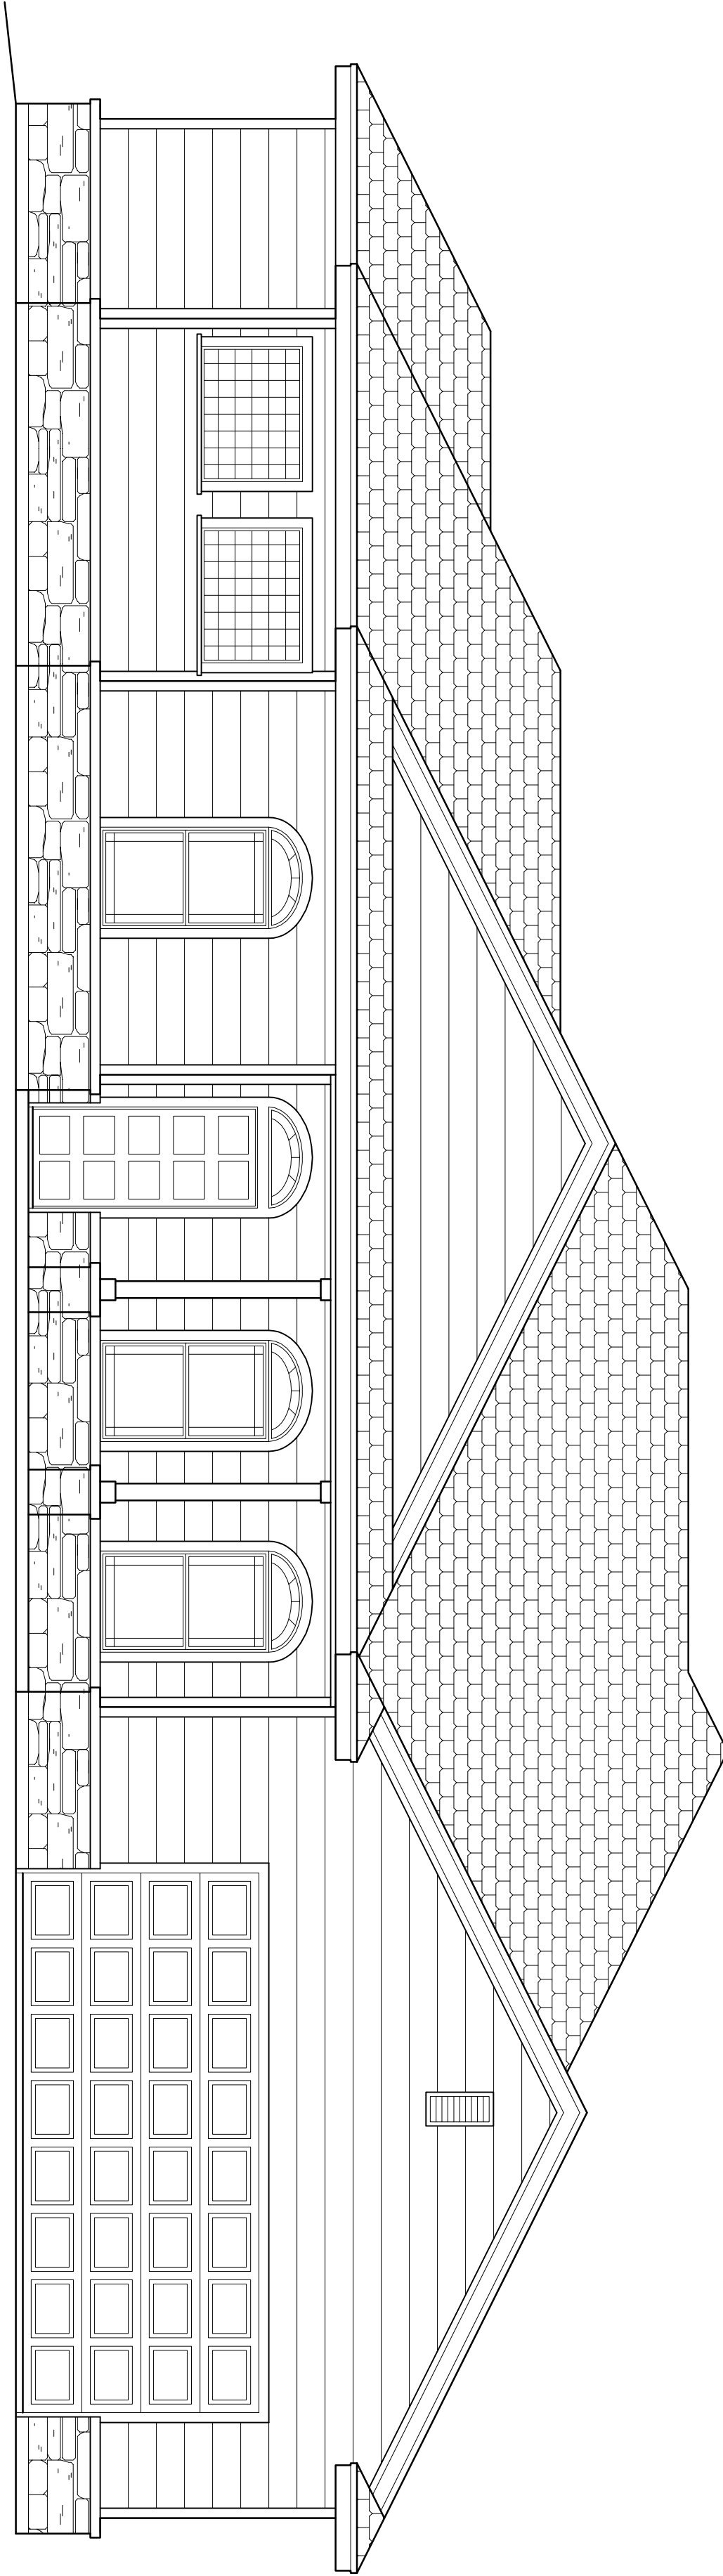

87 Loop 150 W.
Bastrop, TX 78602
PHONE: (512) 589.3523
www.acadianhomestexas.com

ACADIAN HOMES
WE HAVE A PASSION FOR QUALITY, AFFORDABLE, ENERGY-EFFICIENT TEXAS CUSTOM HOMES

THE HEATHER

2002 sq. ft.

PROJECT NO: 5011
DRAWN BY: RP
DATE: 12/09/2011
This plan is being shown with the structural design and framing concepts as an illustration only. It is not intended to be used for construction without the approval of the local building department. PD&D is not responsible for any errors or omissions in this plan.



896 SAINT DELIGHT RD., PAIGE, TX 78659
PHONE: (512) 507-4027 WWW.PD-D.COM