

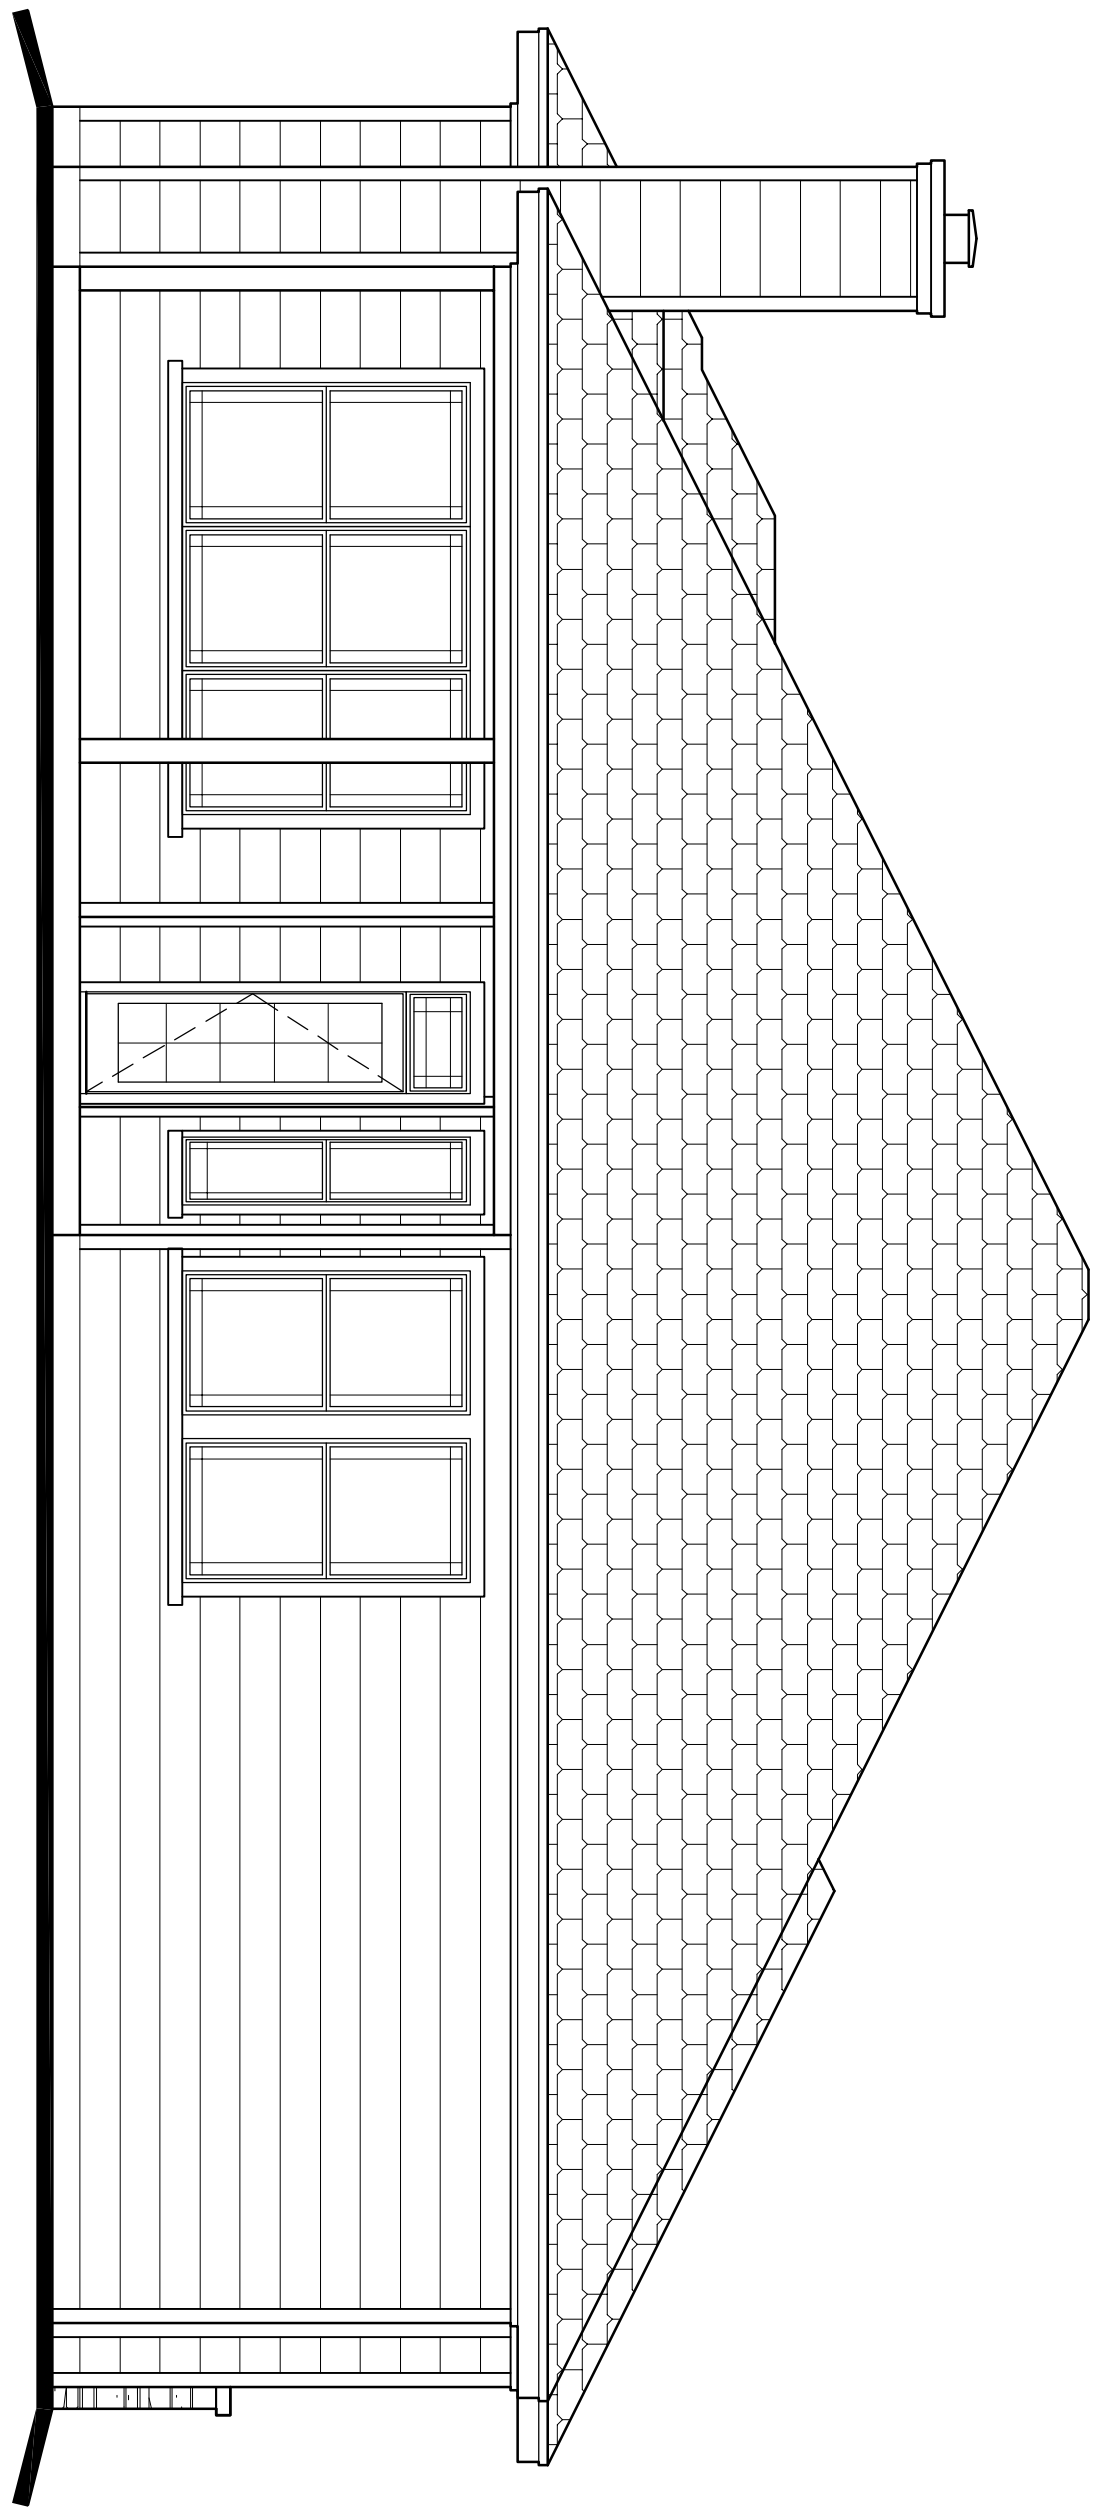


BACK ELEVATION

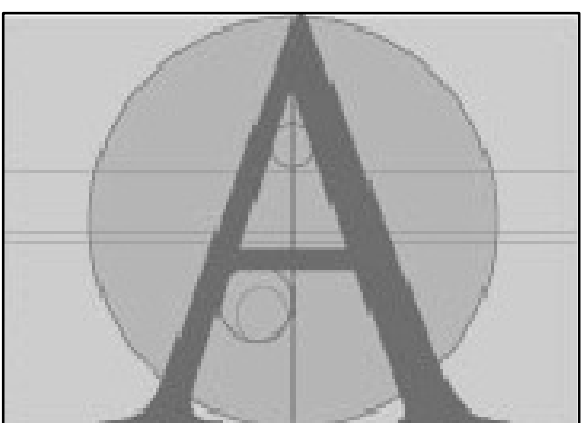

FRONT ELEVATION

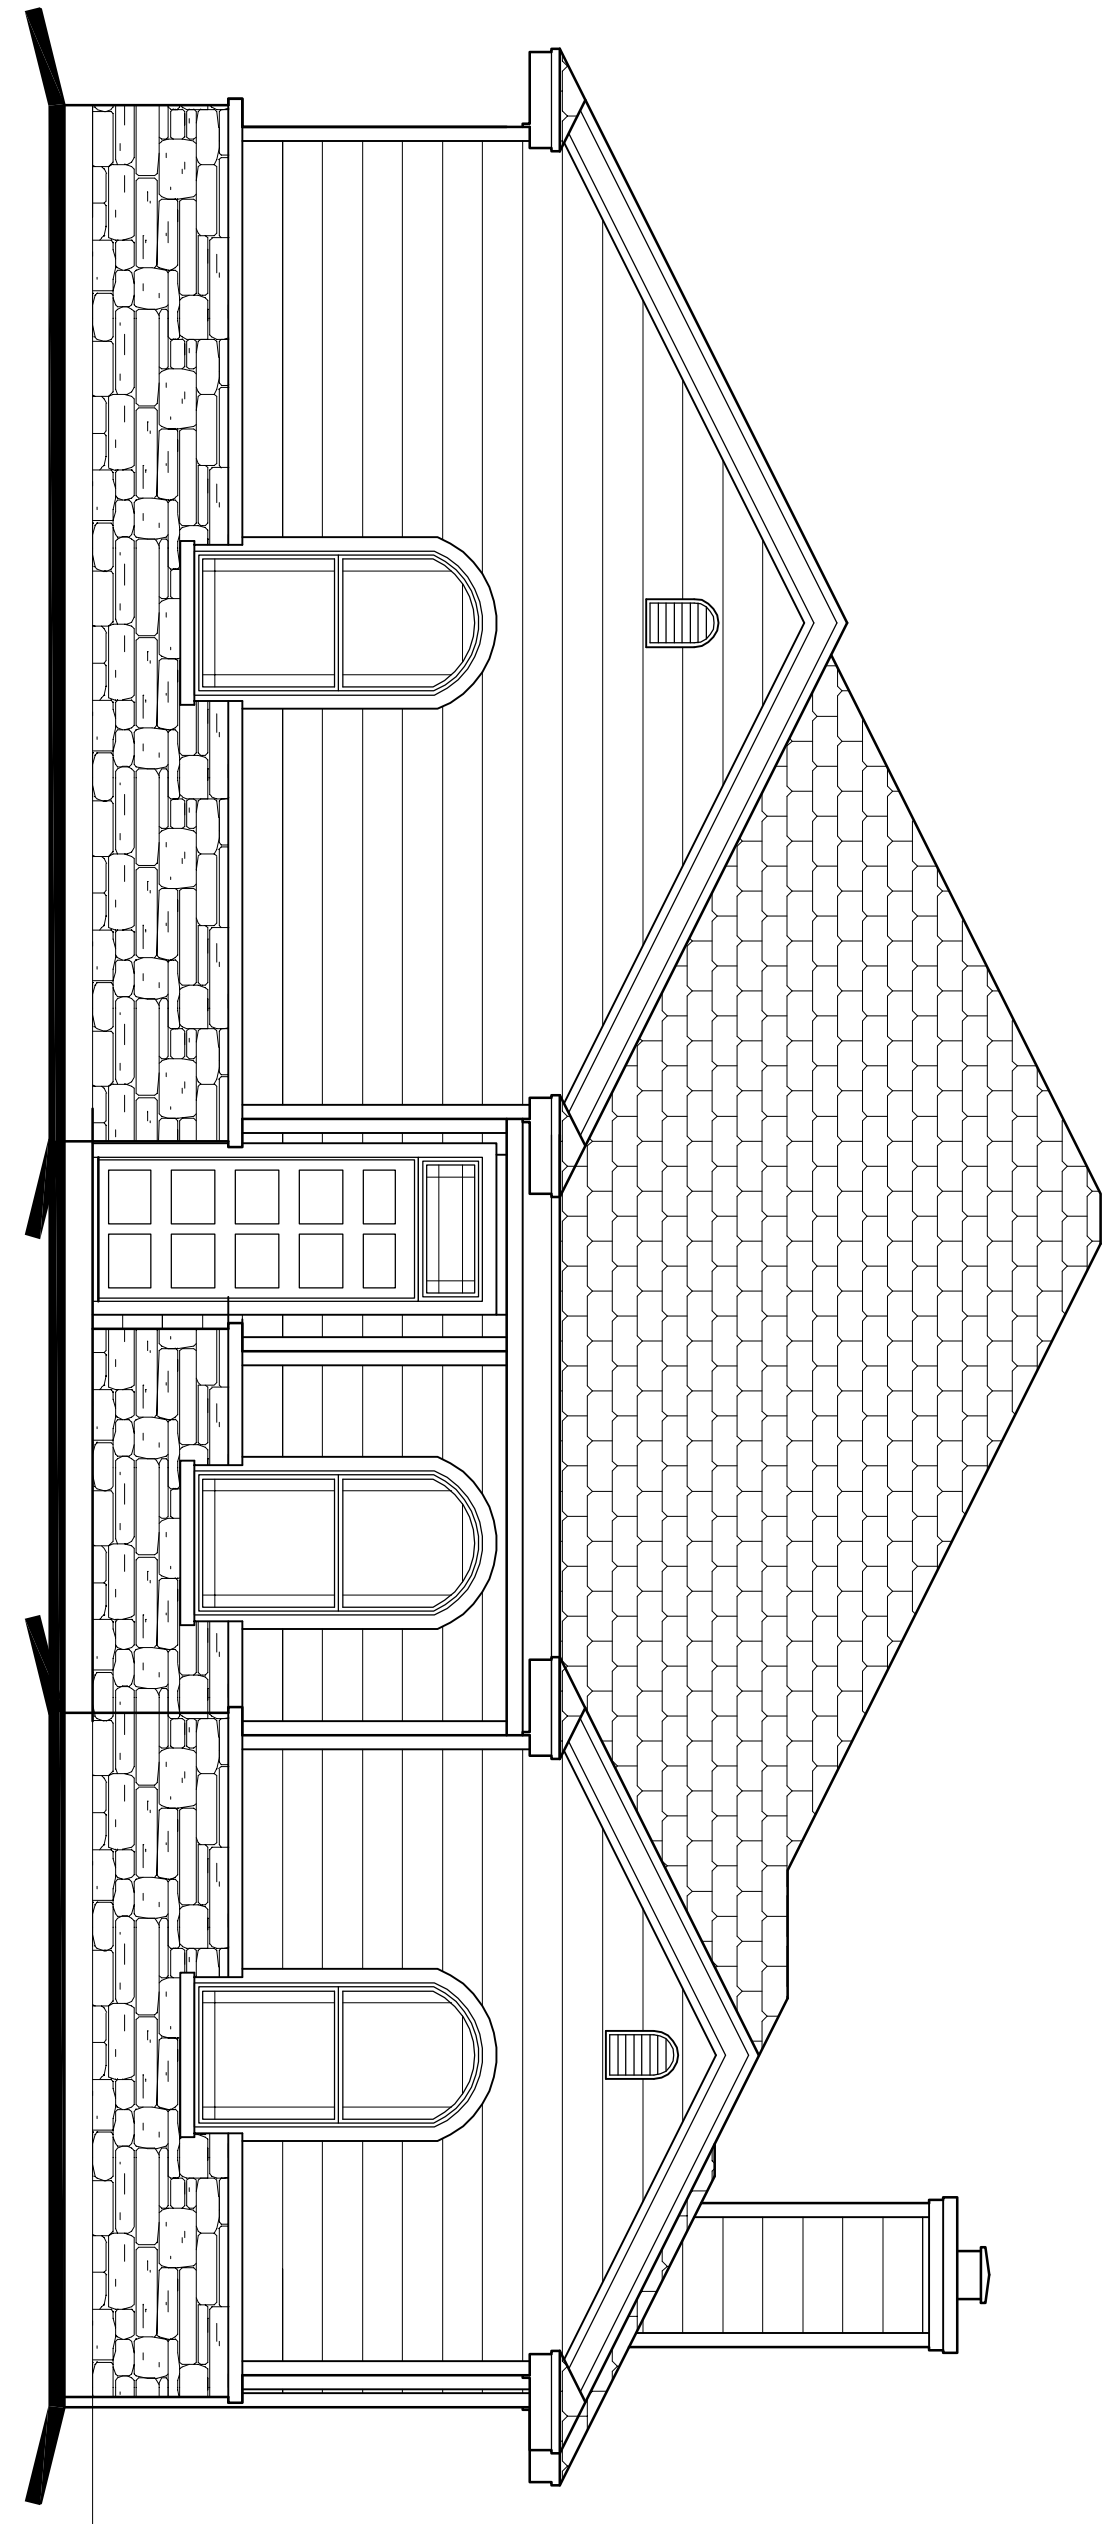

87 Loop 150 W.
Bastrop, TX 78602
PHONE: (512) 589.3523
www.acadianhomestexas.com

ACADIAN HOMES
WE HAVE A PASSION FOR QUALITY, AFFORDABLE, ENERGY-EFFICIENT TEXAS CUSTOM HOMES

THE LLANO

1369 sq. ft.

PROJECT NO: 344
DRAWN BY: RP
DATE: 04/21/2014
These plans were drawn with the intent of design and detailing concepts are subject to change without consent of owner/designer (P&D).



896 SAINT DELIGHT RD., PAIGE, TX 78659
PHONE: (512) 507-4027 WWW.PD-D.COM