

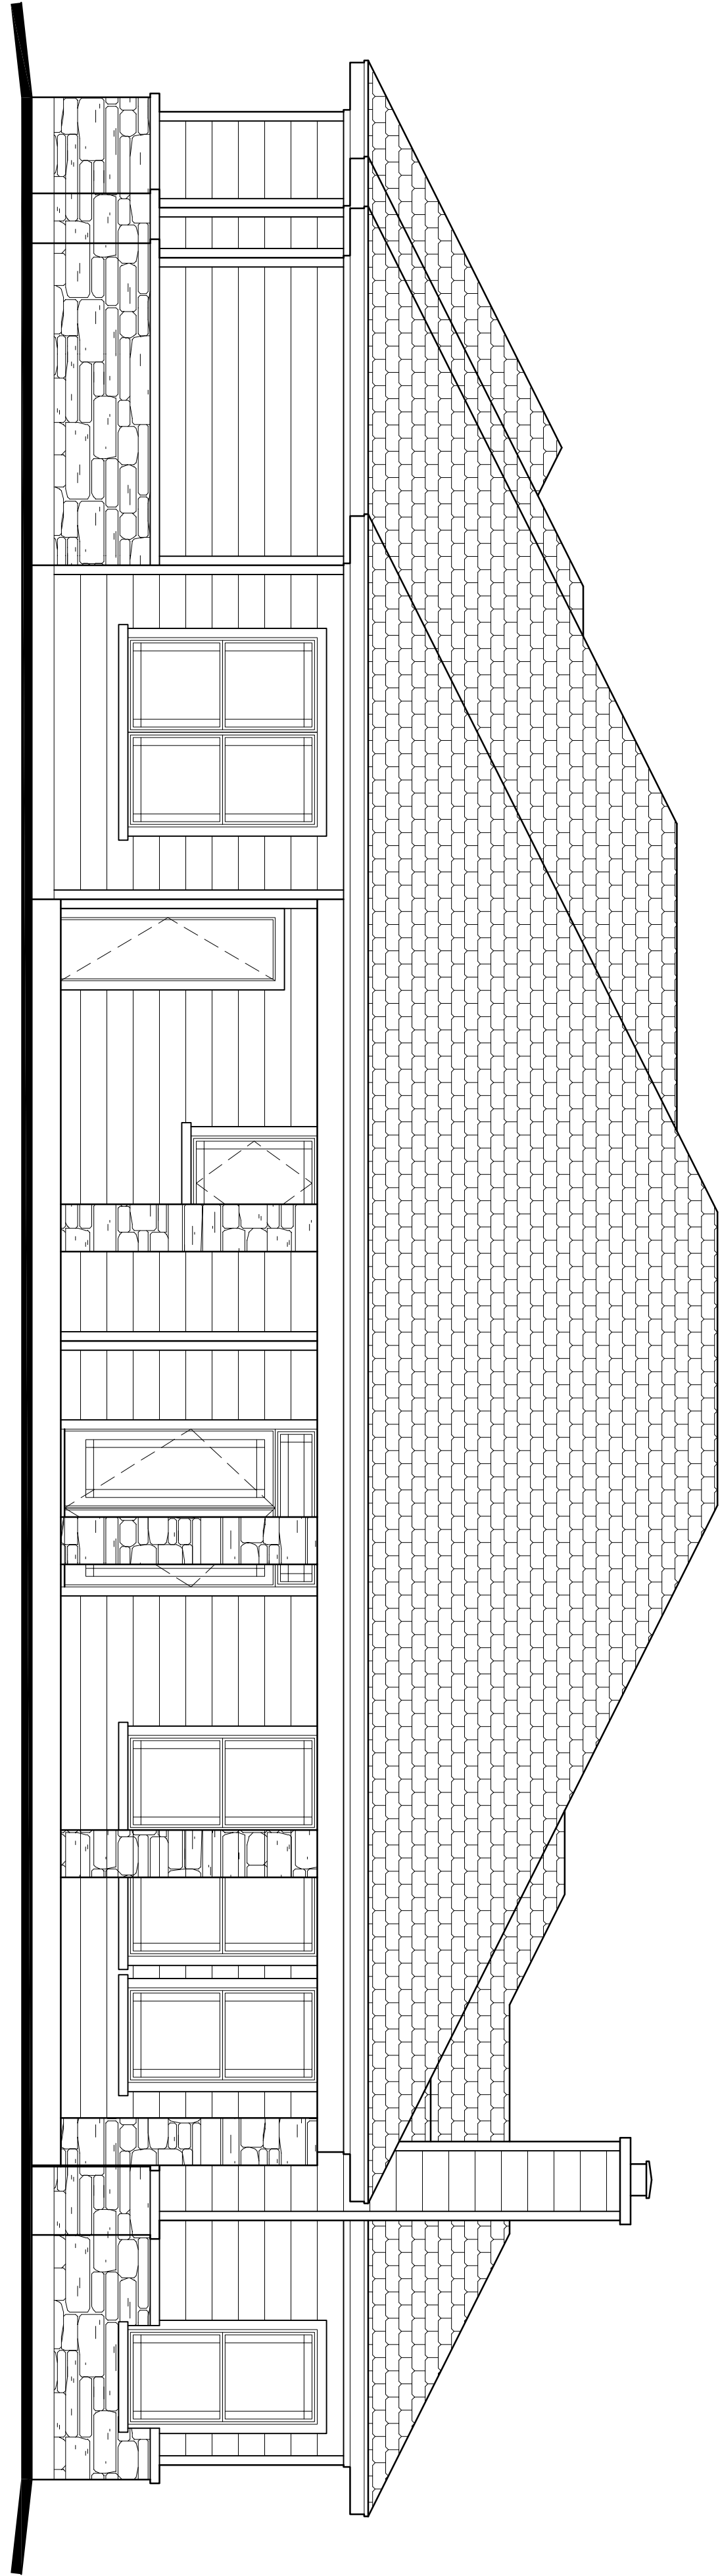


BACK ELEVATION

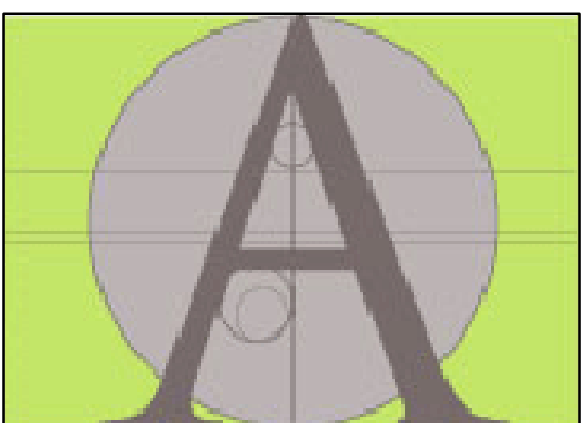

FRONT ELEVATION

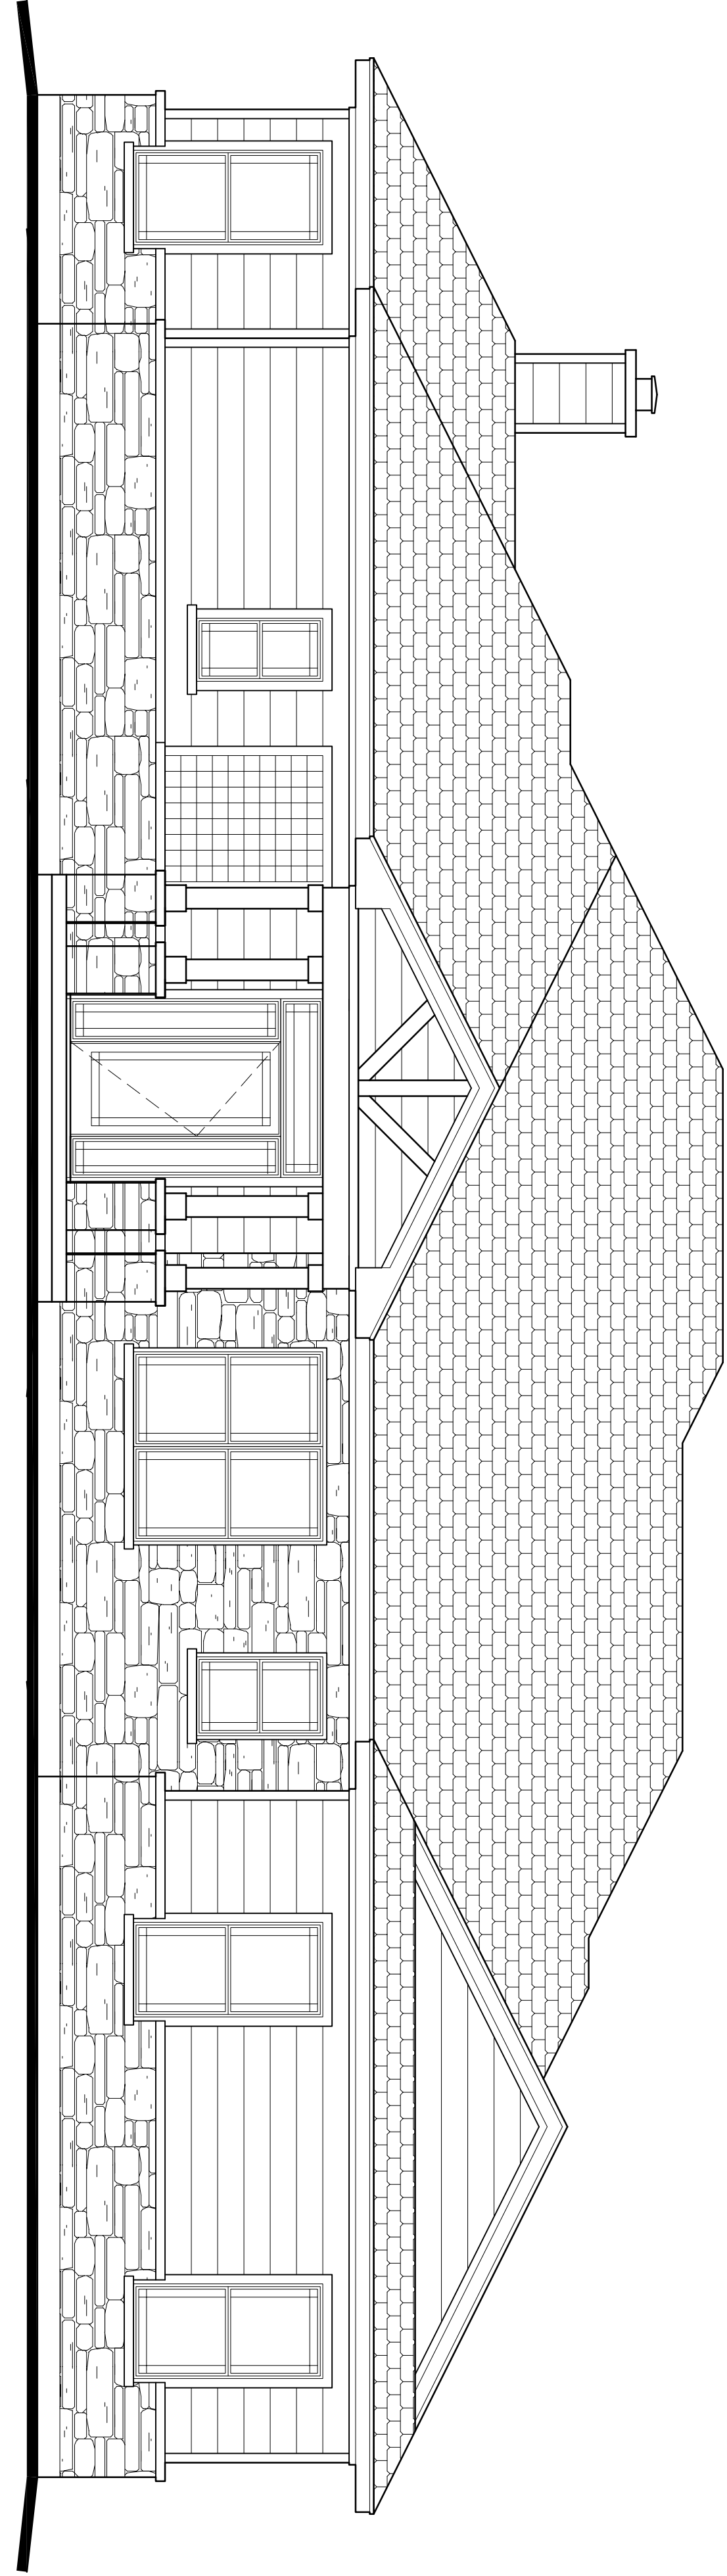

87 Loop 150 W.
 Bastrop, TX 78602
 PHONE: (512) 589.3523
 www.acadianhomestexas.com

ACADIAN HOMES
 WE HAVE A PASSION FOR QUALITY, AFFORDABLE, ENERGY-EFFICIENT TEXAS CUSTOM HOMES

THE ROCKVALE

2094 sq. ft.

PROJECT NO: 415
 DRAWN BY: RP
 DATE: 06/19/2013
This set of plans shall be reviewed and approved by the local building department. The user assumes all responsibility for compliance with all applicable codes and regulations. PD&D is not responsible for any errors or omissions in these plans.



896 SAINT DELIGHT RD., PAIGE, TX 78659
 PHONE: (512) 507-4027 WWW.PD-D.COM