

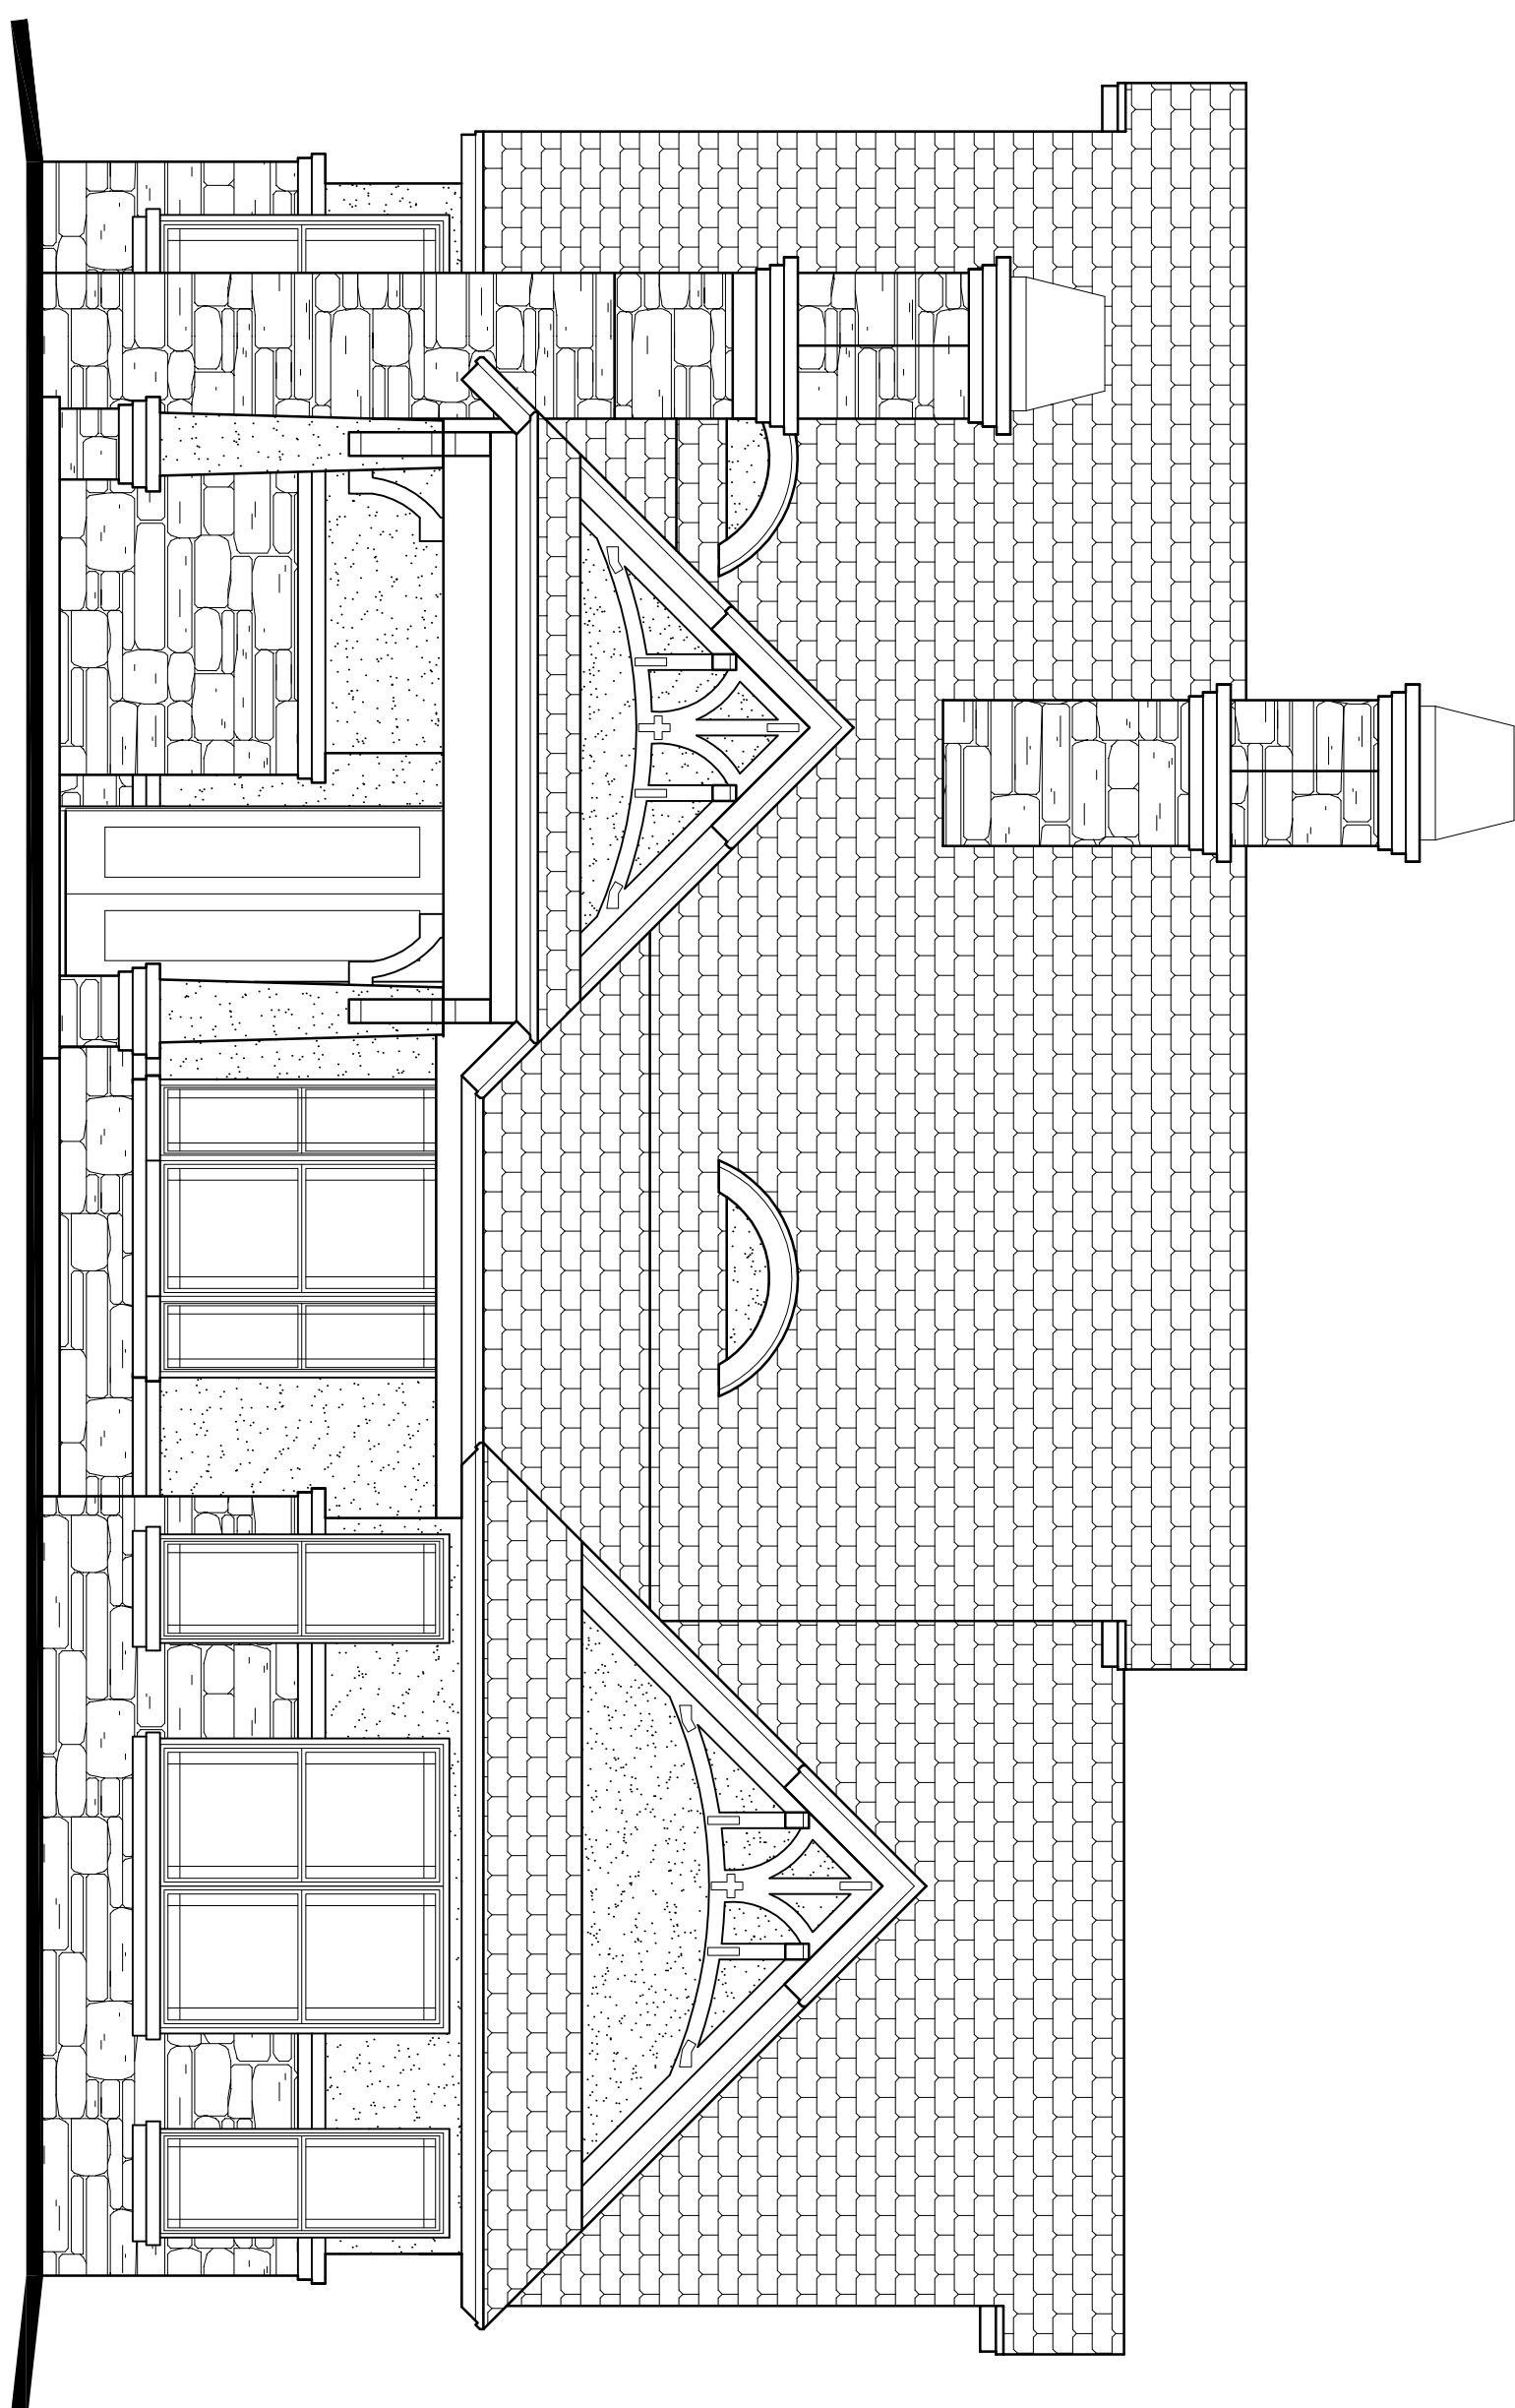


BACK ELEVATION

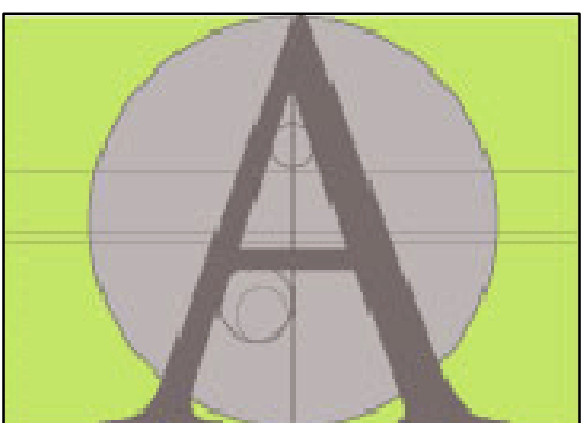

FRONT ELEVATION

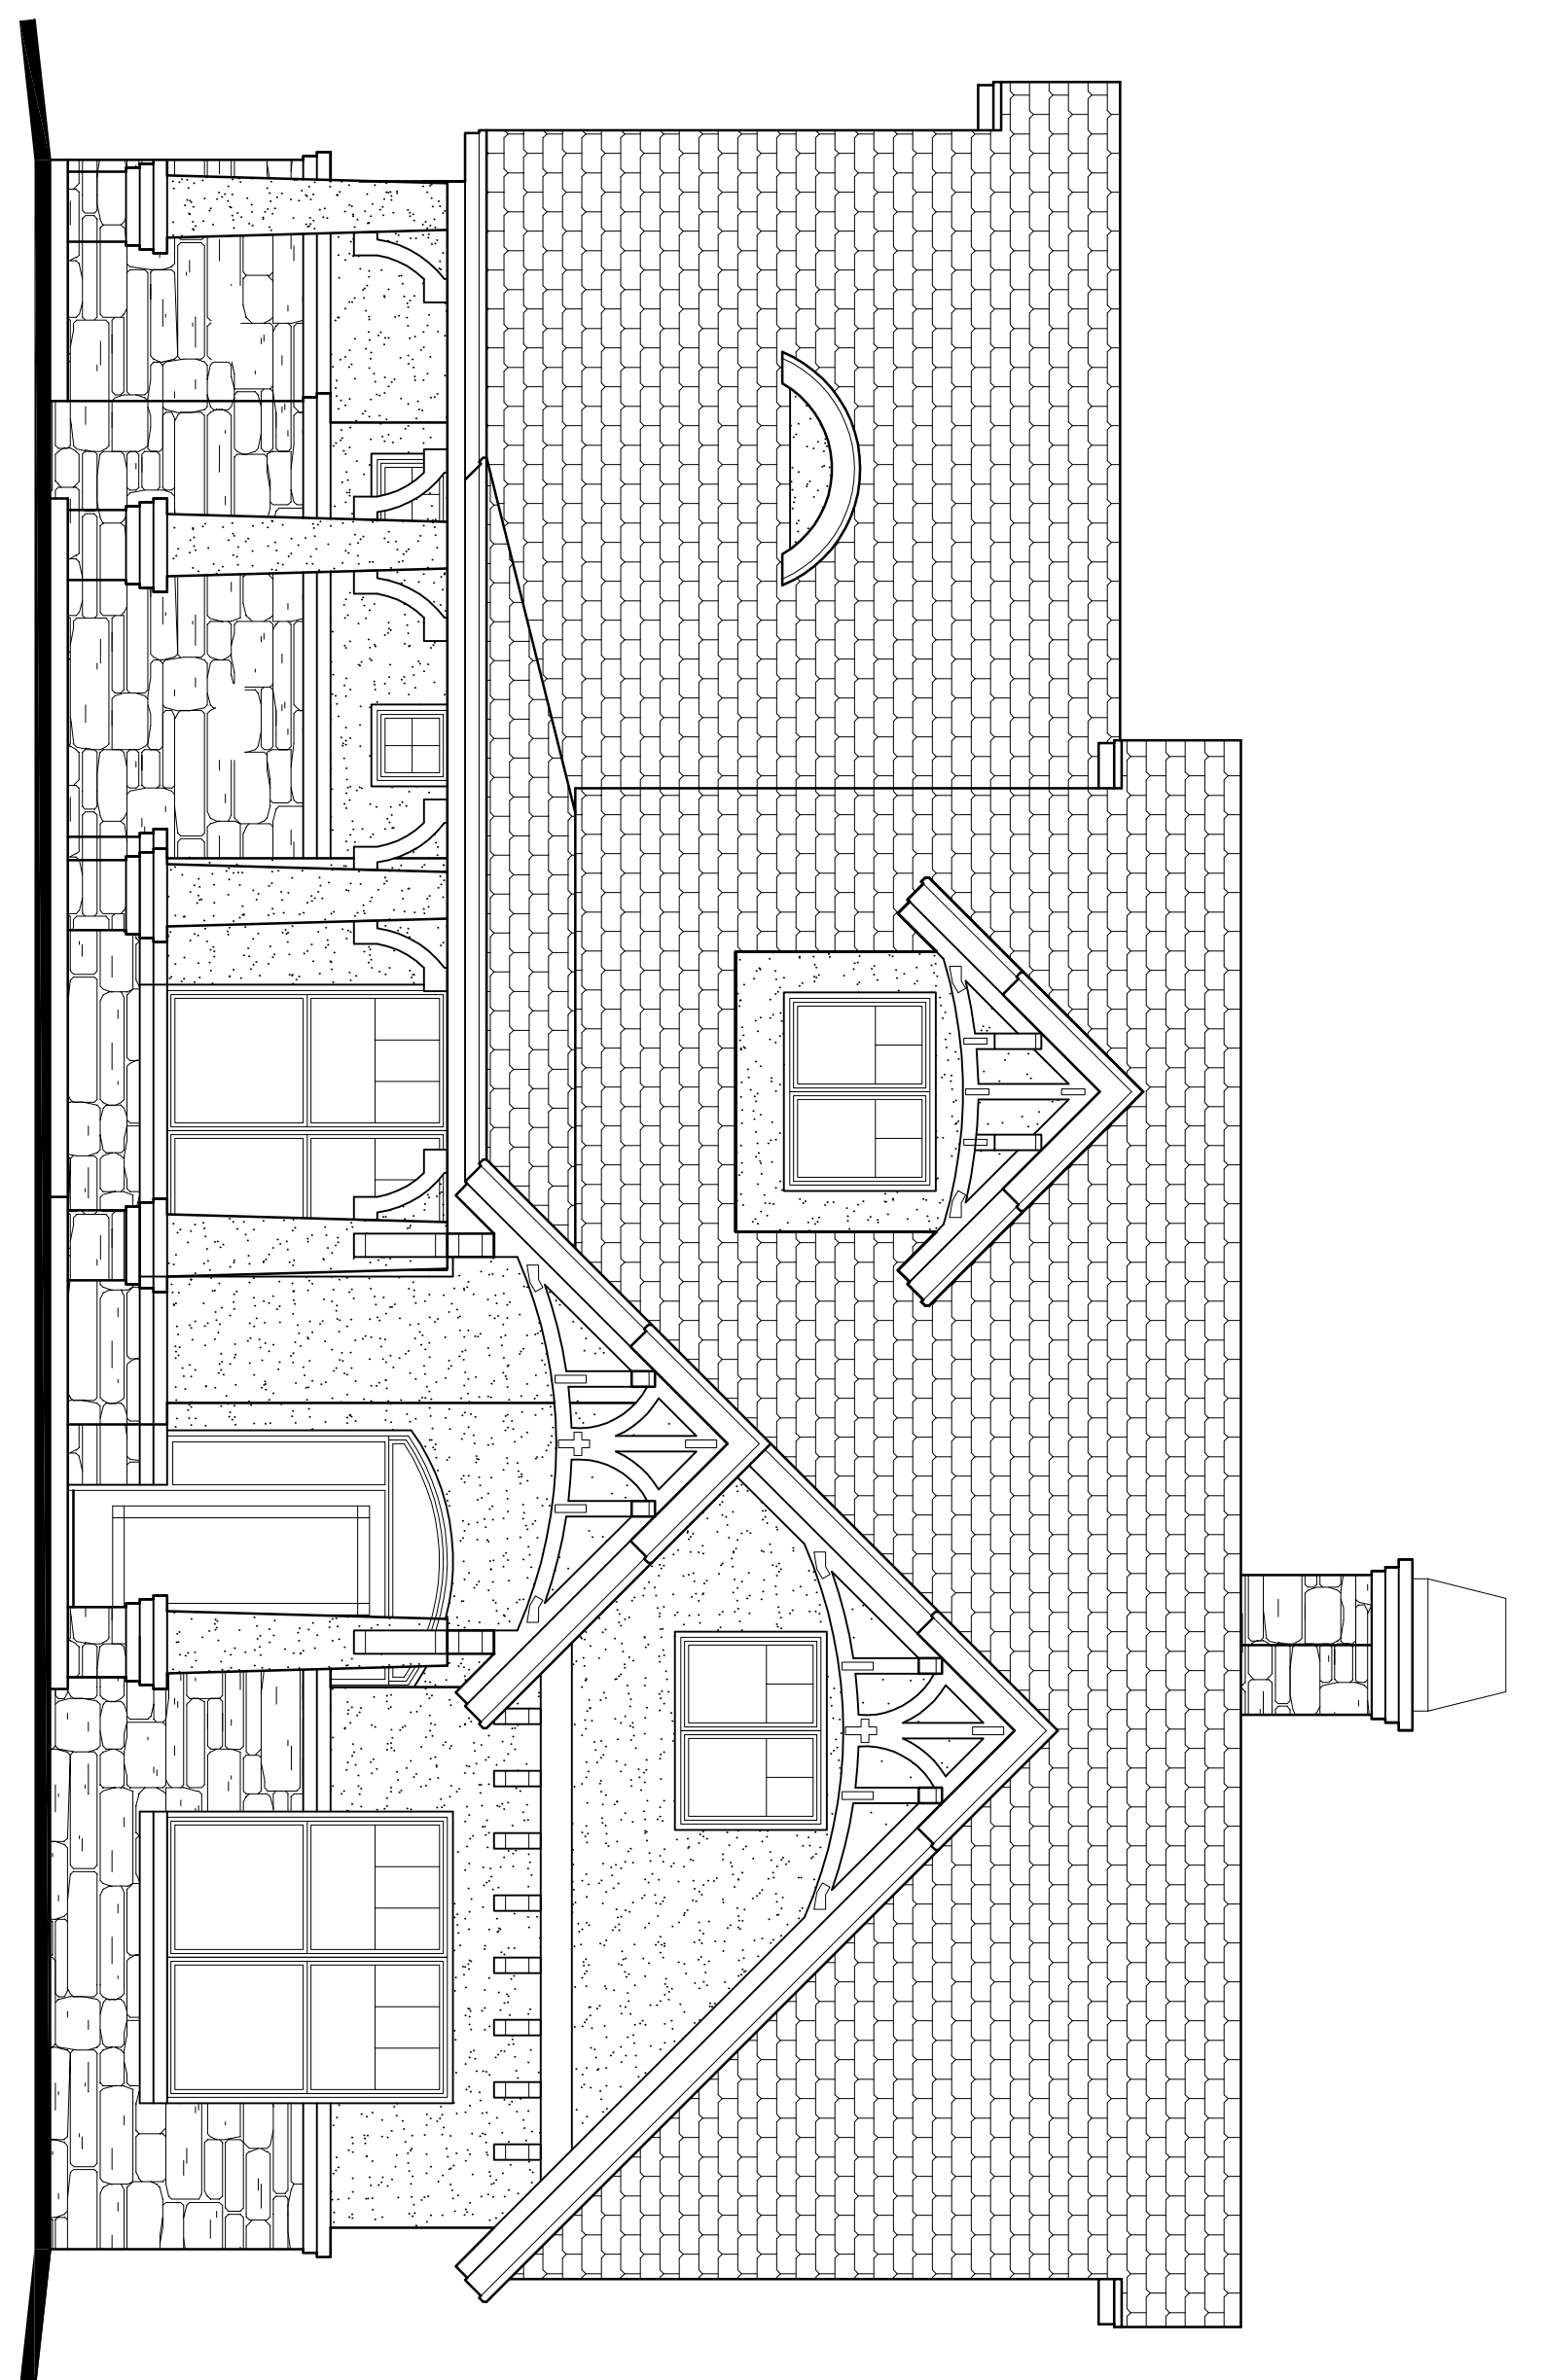

87 Loop 150 W.
 Bastrop, TX 78602
 PHONE: (512) 589.3523
 www.acadianhomestexas.com

ACADIAN HOMES
 WE HAVE A PASSION FOR QUALITY, AFFORDABLE, ENERGY-EFFICIENT TEXAS CUSTOM HOMES

THE SAGE
 1427 sq. ft.

PROJECT NO: 3912
 DRAWN BY: RP
 DATE: 05/10/2012
This set of plans shall be reviewed, designed and approved by the local building department. The user of these plans shall be responsible for obtaining all necessary permits and approvals. 



896 SAINT DELIGHT RD., PAIGE, TX 78659
 PHONE: (512) 507-4027 WWW.PD-D.COM