

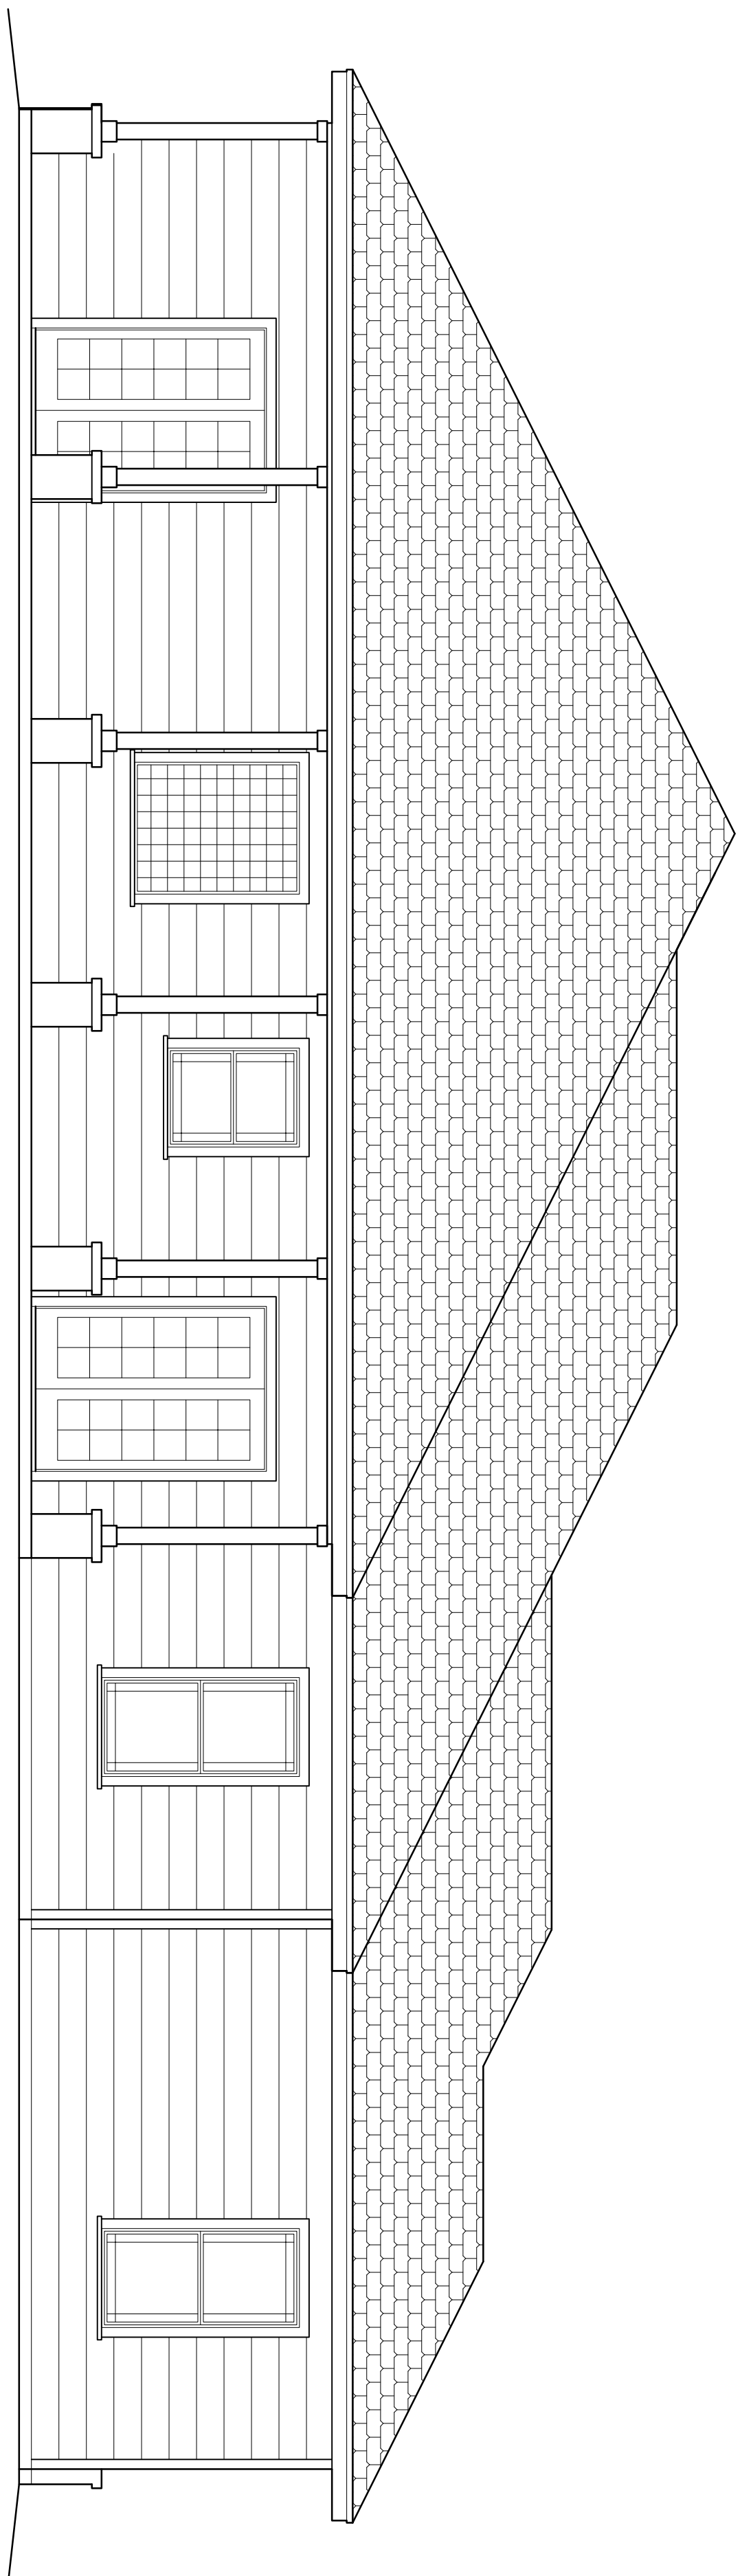


**BACK ELEVATION**

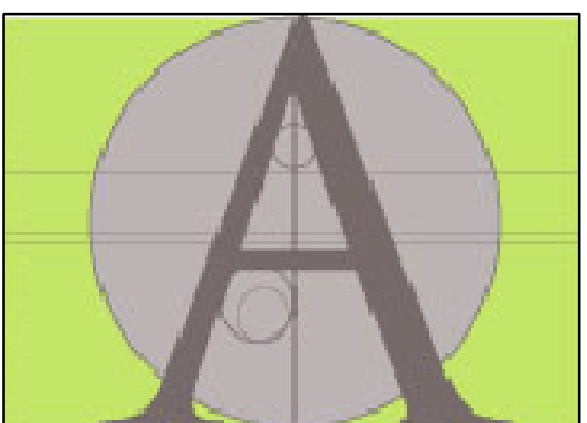

**FRONT ELEVATION**

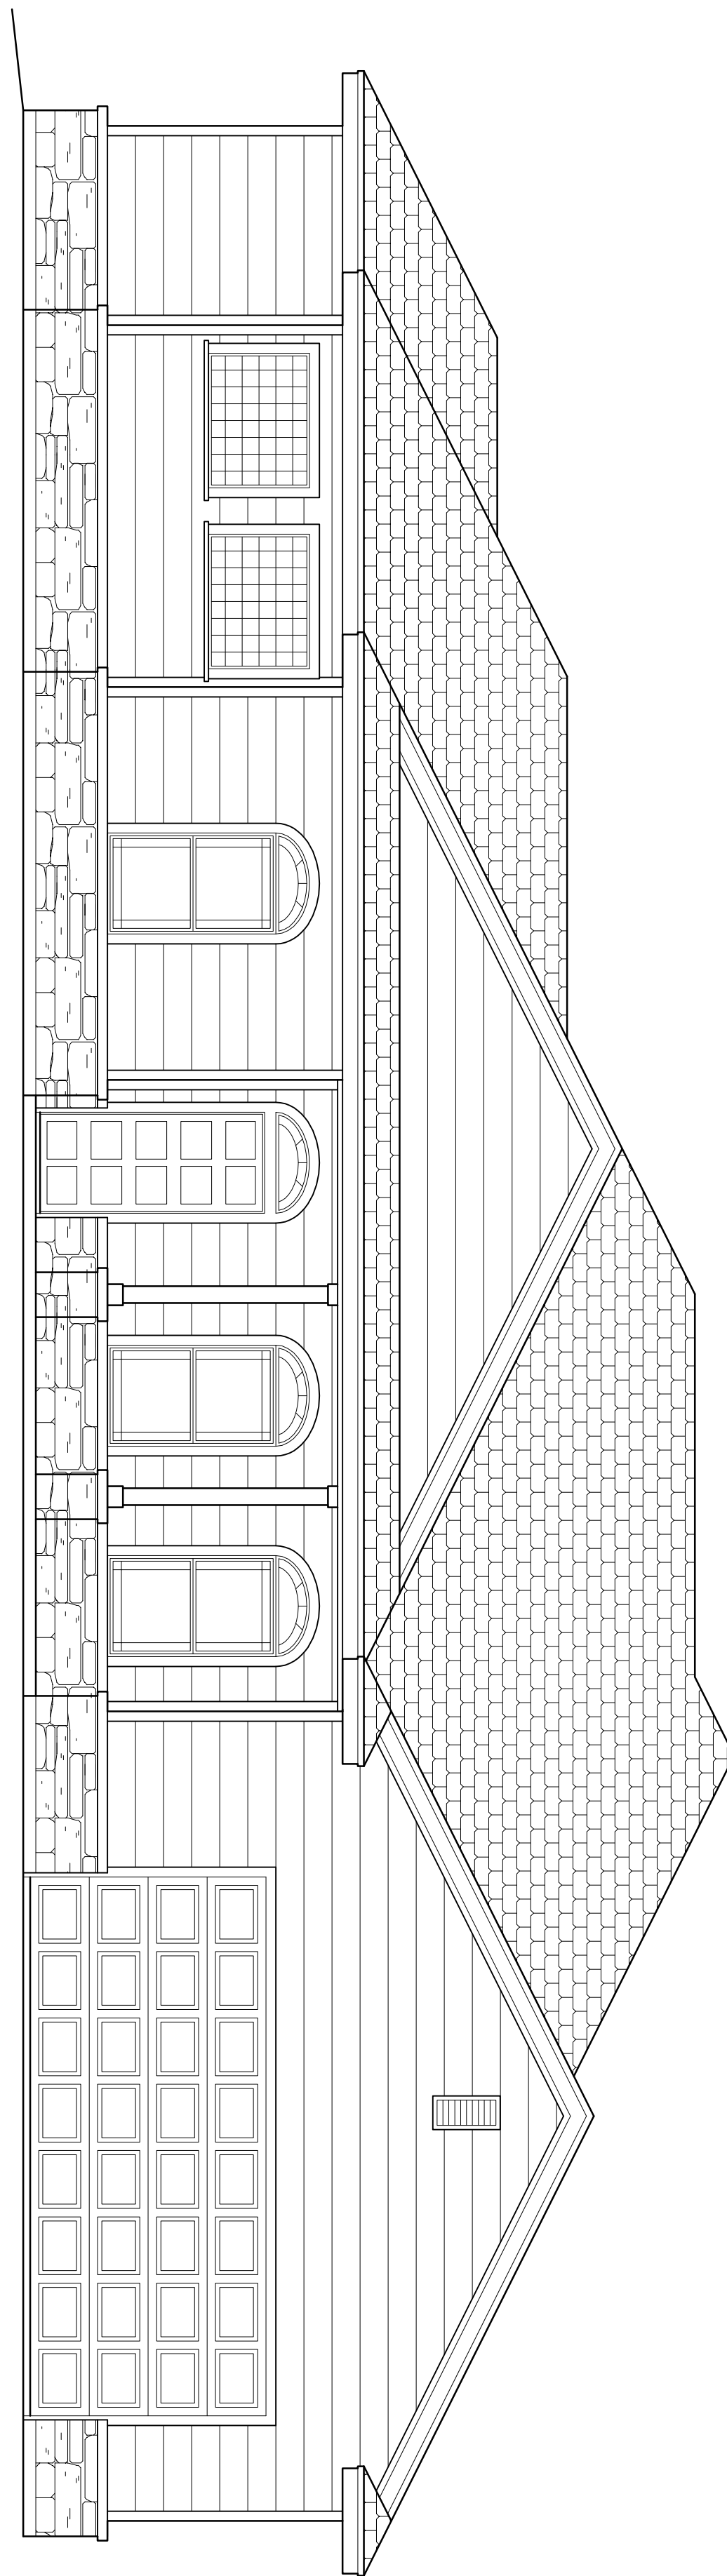

87 Loop 150 W.  
 Bastrop, TX 78602  
 PHONE: (512) 589.3523  
 www.acadianhomestexas.com

**ACADIAN HOMES**  
 WE HAVE A PASSION FOR QUALITY, AFFORDABLE, ENERGY-EFFICIENT TEXAS CUSTOM HOMES

# THE WYNDHAM

1861 sq. ft.

PROJECT NO: 4911  
 DRAWN BY: RP  
 DATE: 11/01/2011  
This set of plans shall be reviewed, designed and drawn by the architect or a registered professional architect. The architect or registered professional architect shall be responsible for the accuracy of the information contained herein. The architect or registered professional architect shall not be responsible for the accuracy of the information contained herein unless otherwise indicated by the architect or registered professional architect.



896 SAINT DELIGHT RD., PAIGE, TX 78659  
 PHONE: (512) 507-4027 WWW.PD-D.COM