



**FLOOR PLAN**

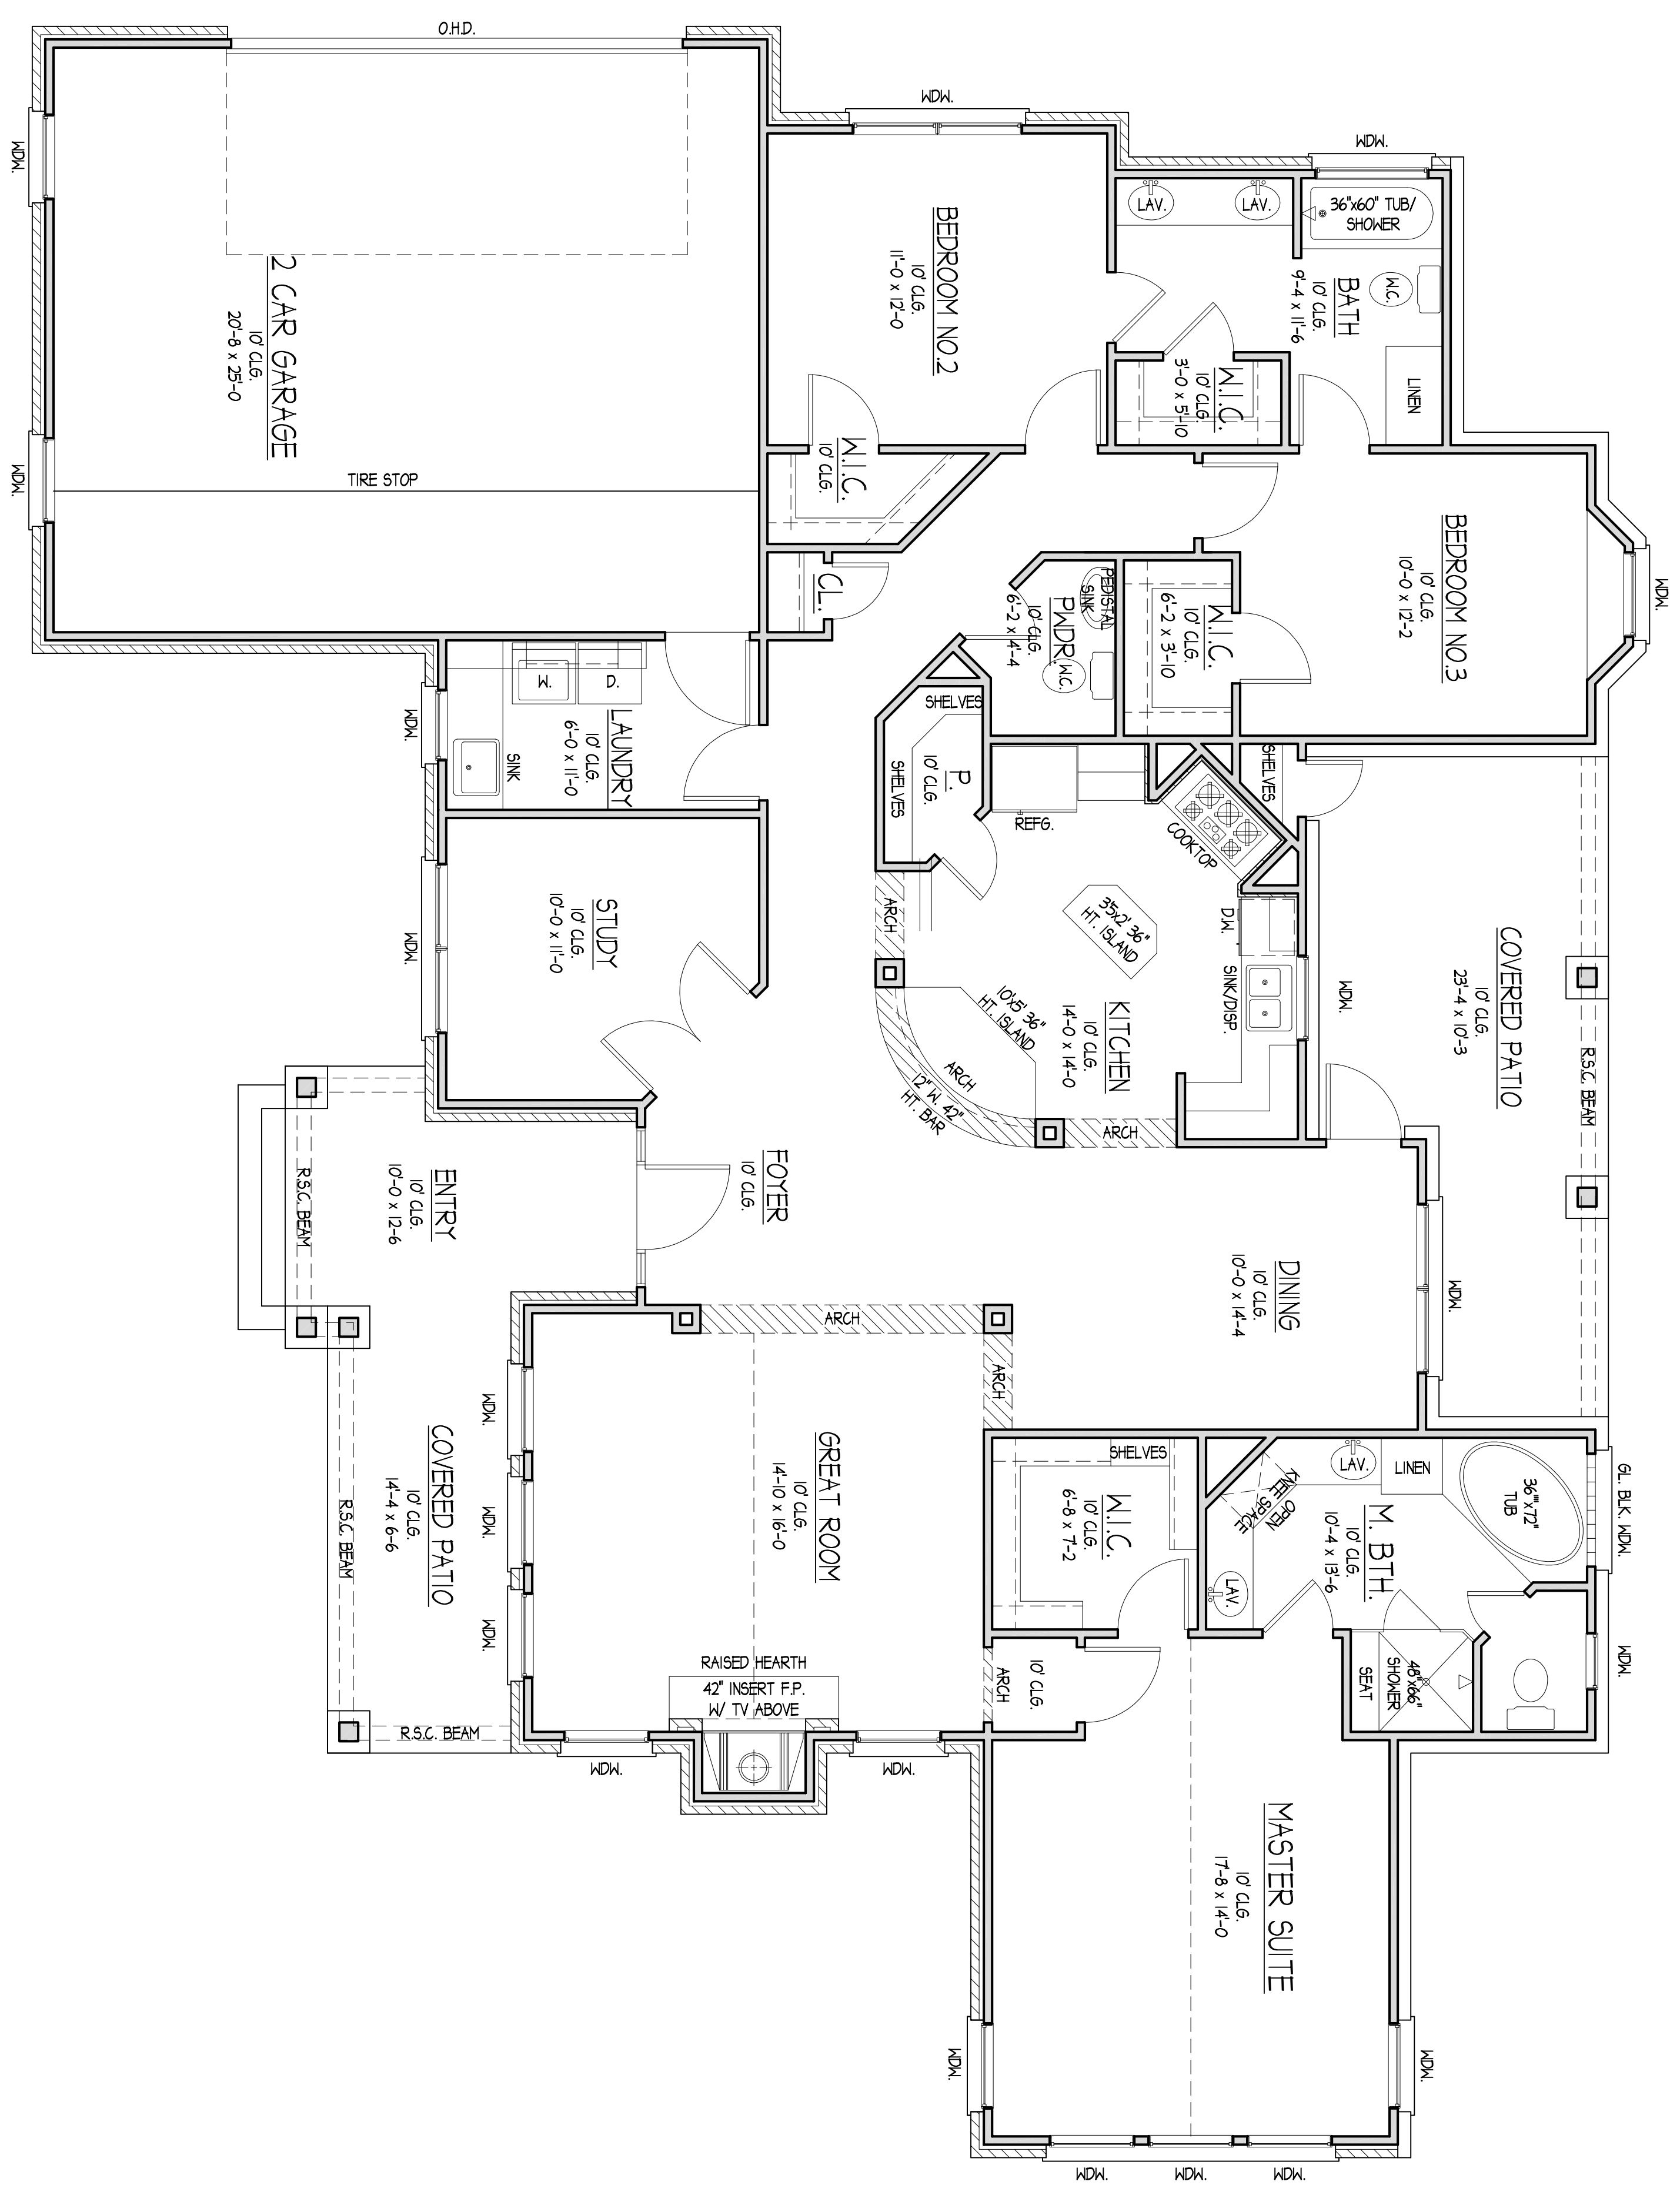

BUILDING AREA DATA:	
LIVING:	1999 SQ. FT.
FRONT COVERED PATIO:	194 SQ. FT.
REAR COVERED PATIO:	196 SQ. FT.
GARAGE:	536 SQ. FT.
TOTAL COVERED/ UNCOVERED FLOOR AREA:	2,915 SQ. FT.

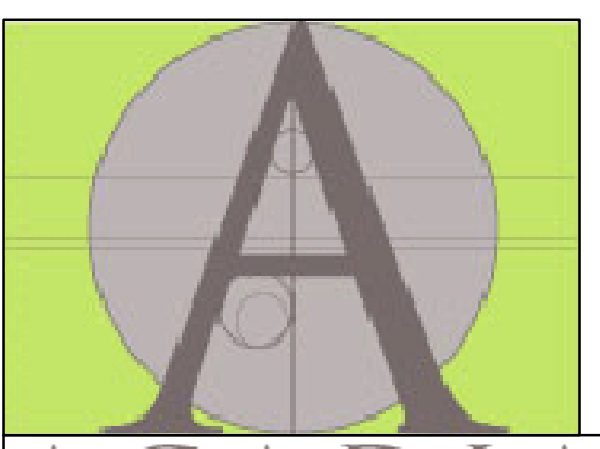

87 Loop 150 W.  
 Bastrop, TX 78602  
 PHONE: (512) 589.3523  
 www.acadianhomestexas.com

**ACADIAN HOMES**  
 WE HAVE A PASSION FOR QUALITY, AFFORDABLE, ENERGY-EFFICIENT TEXAS CUSTOM HOMES

**THE MONARCH**  
 1989 sq. ft.

PROJECT NO: 3012  
 DRAWN BY: RP  
 DATE: 08/23/2012



896 SAINT DELIGHT RD., PAIGE, TX 78659  
 PHONE: (512) 507-4027 WWW.PD-D.COM