



FLOOR PLAN

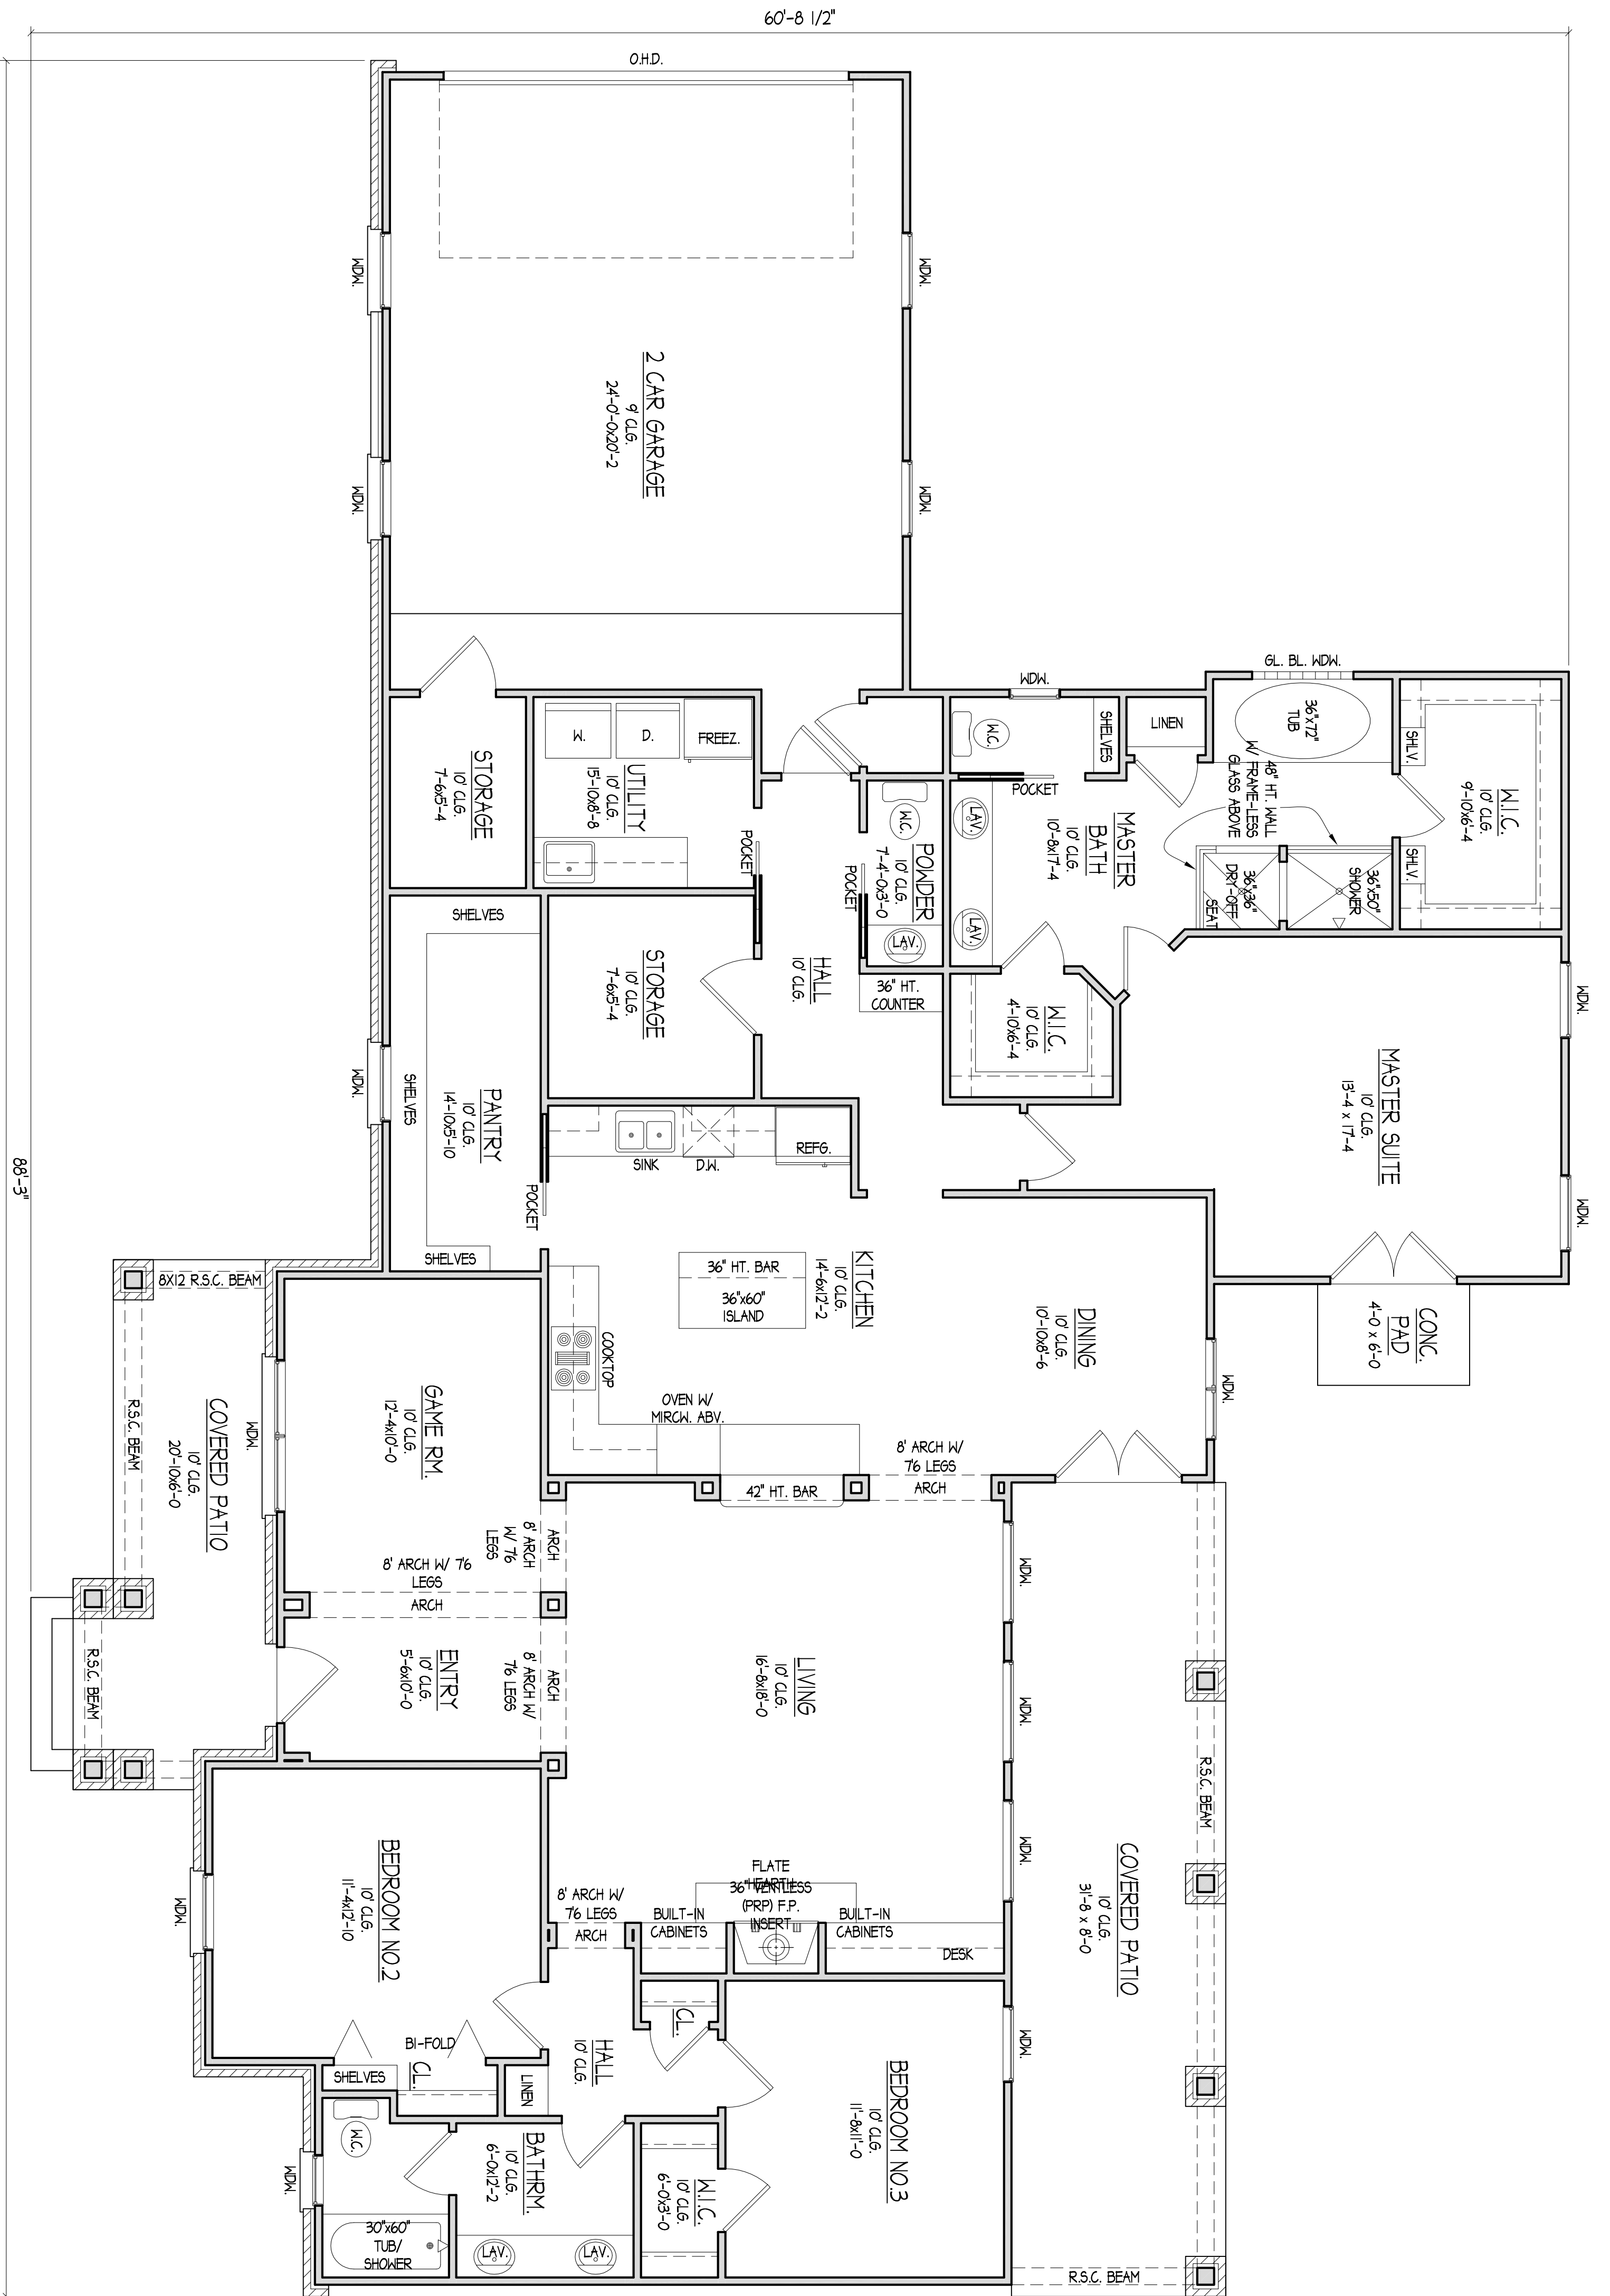

BUILDING AREA DATA:	
LIVING HEATED/COOLED:	2283 SQ. FT.
FRONT COVERED PATIO:	194 SQ. FT.
BACK COVERED PATIO:	272 SQ. FT.
GARAGE:	565 SQ. FT.
TOTAL:	3254 SQ. FT.

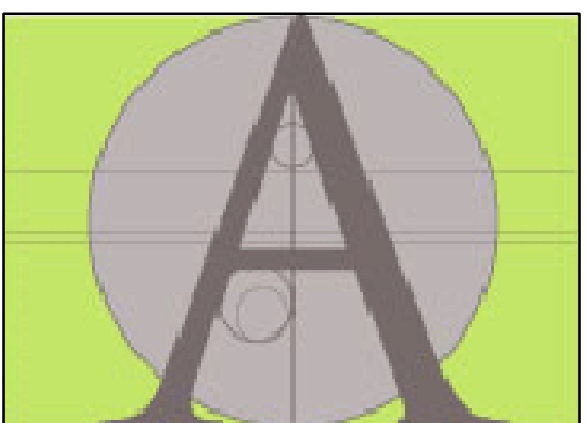

87 Loop 150 W.
Bastrop, TX 78602
PHONE: (512) 589.3523
www.acadianhomestexas.com

ACADIAN HOMES
WE HAVE A PASSION FOR QUALITY, AFFORDABLE, ENERGY-EFFICIENT TEXAS CUSTOM HOMES

THE GRANDVILLE
2283 sq. ft.

PROJECT NO: 214
DRAWN BY: RP
DATE: 02/21/2014
These plans being sold with the statement design and planning services are intended to be used in accordance with the contract documents and are not to be used for any other purpose without the express written consent of the designer (P.D.D.).



896 SAINT DELIGHT RD., PAIGE, TX 78659
PHONE: (512) 507-4027 WWW.PD-D.COM